


All drawings are the property of Empire Office Furniture (EOF) and only to be used for design, quoting & installation purposes between EOF and client. All furniture items shown on drawings are for pricing purposes only. Furniture selection and dimensions to be verified by EOF and approved by the client after the final site check and before manufacture.

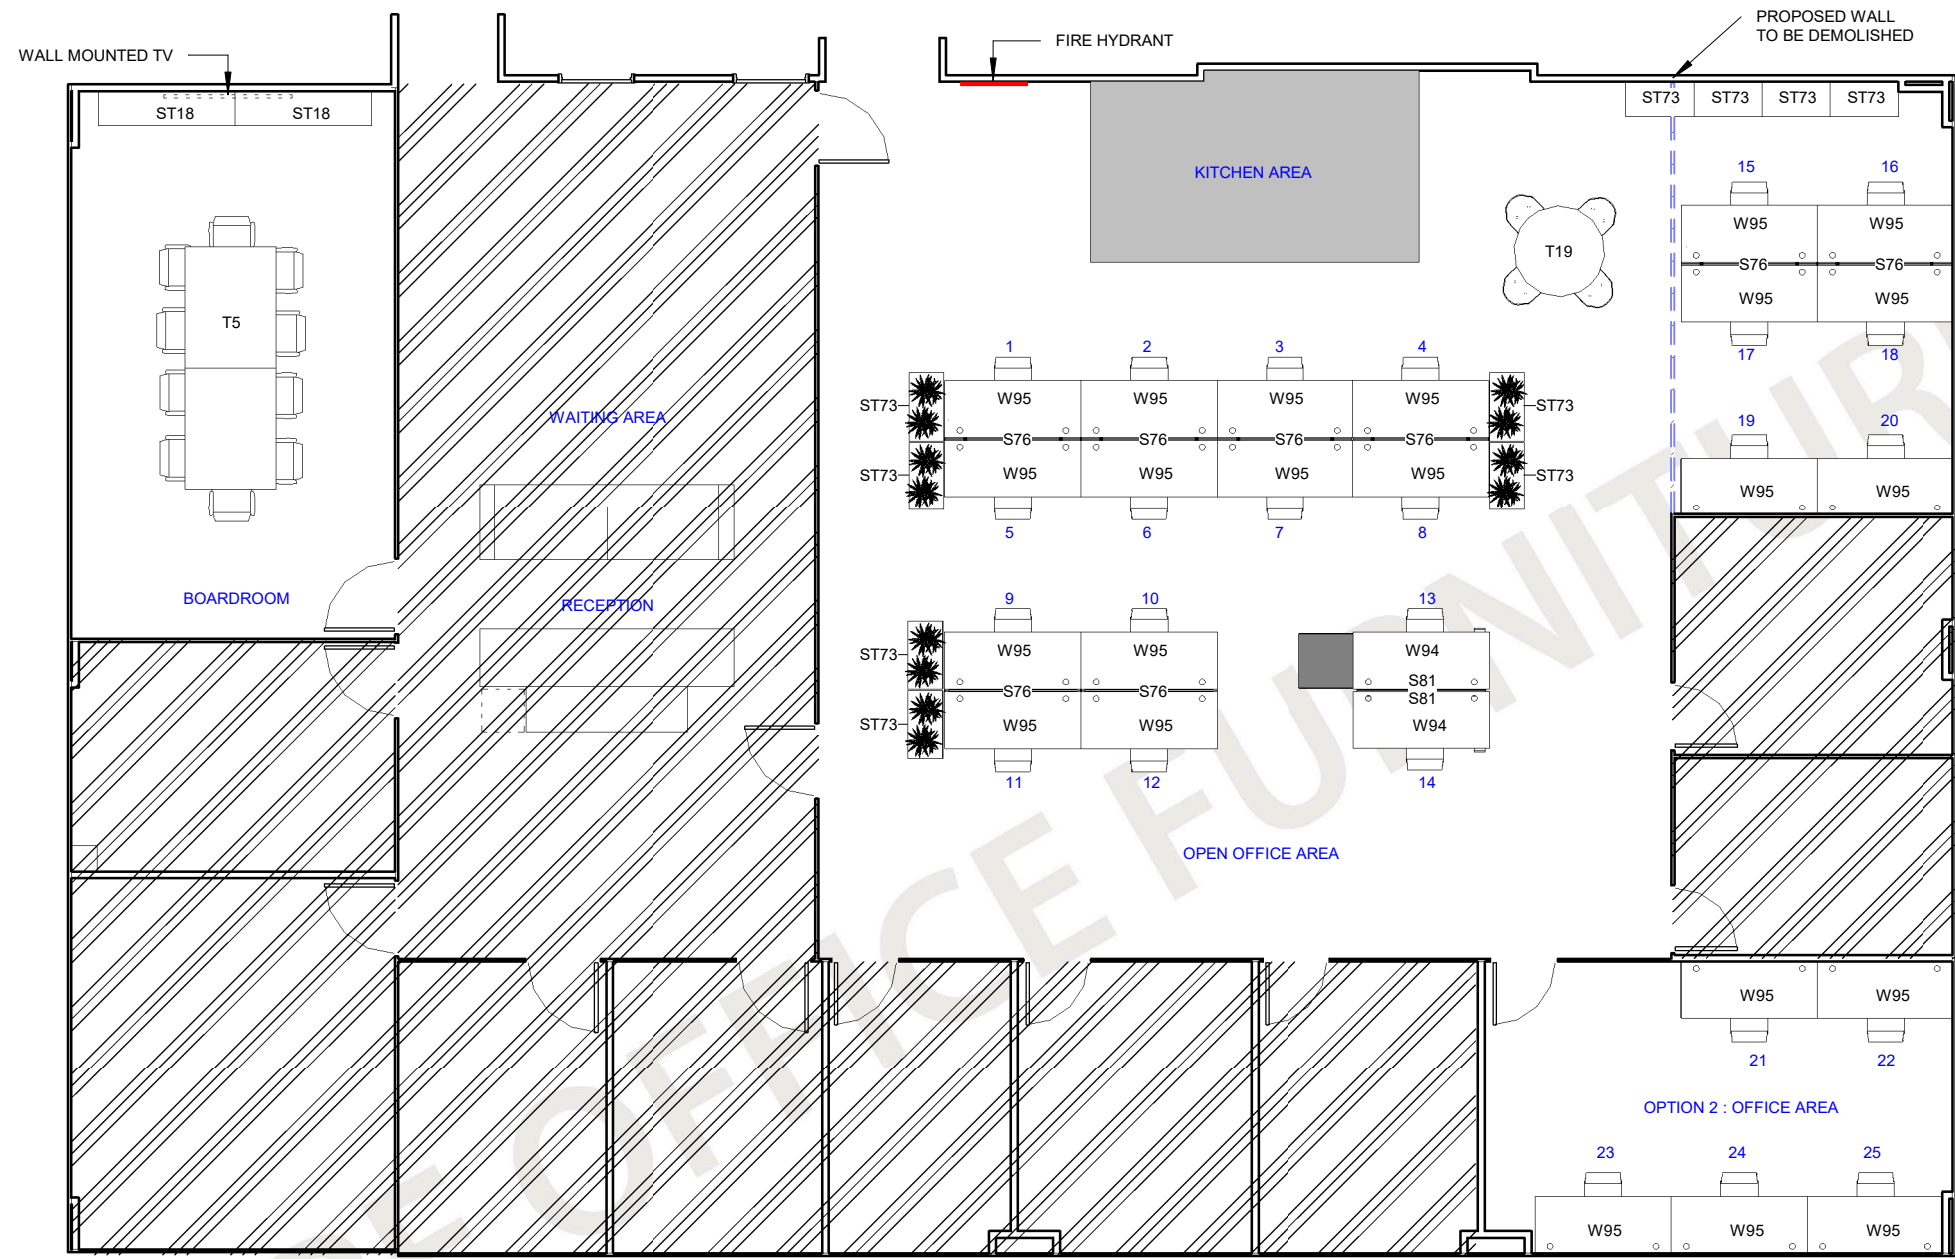

1 WORKSTATION LAYOUT  
1 : 100

WORKTOP SCHEDULE		
CODE	DESCRIPTION	COUNT
W94	ELECTRIC HEIGHT ADJUSTABLE WORKTOP 1800 x 750	2
W95	STRAIGHT WORKTOP 1800 x 750	23

TABLE SCHEDULE		
CODE	DESCRIPTION	COUNT
T5	MILANO SHARKNOSE BOARDROOM TABLE 3600 x 1200	1
T19	ROUND TABLE 1200 (DIA)	1

SCREEN SCHEDULE		
CODE	DESCRIPTION	COUNT
S76	ACOUSTICO DESK MOUNT SCREEN 1700W x 300H	8
S81	ACOUSTICO DESK HUNG SCREEN 1700W x 597H (310 ABOVE WORKTOP)	2

STORAGE SCHEDULE		
CODE	DESCRIPTION	COUNT
ST18	MILANO STORAGE 1800 x 450 x 725 (H)	2
ST73	TAMBOUR DOOR UNIT - 900W	10

Note : Softwiring Not Required.

it's easier with **empire** CORPORATE PROJECTS  
www.empirefurniture.com.au

Client:  
**DE MARTINI FLETCHER**  
WORKSTATION LAYOUT

REV	DESCRIPTION	DATE
A	PRELIMINARY LAYOUT	23.06.20
B		
C		
D		

**CERTIFICATION**  
Certification and compliance of appropriate building codes and standards to be confirmed with certifiers by client prior to installation as is not the responsibility of EOF.

Floor Level	490 Upper Edward Street Spring Hill	
EIGHT		
Project Reference	WG-DEMART	<b>A 101</b>
Date	23.06.20	
Drawn by	SK	
Checked by	SK	
		Scale 1 : 100