


All drawings are the property of Empire Office Furniture (EOF) and only to be used for design, quoting & installation purposes between EOF and client. All furniture items shown on drawings are for pricing purposes only. Furniture selection and dimensions to be verified by EOF and approved by the client after the final site check and before manufacture.

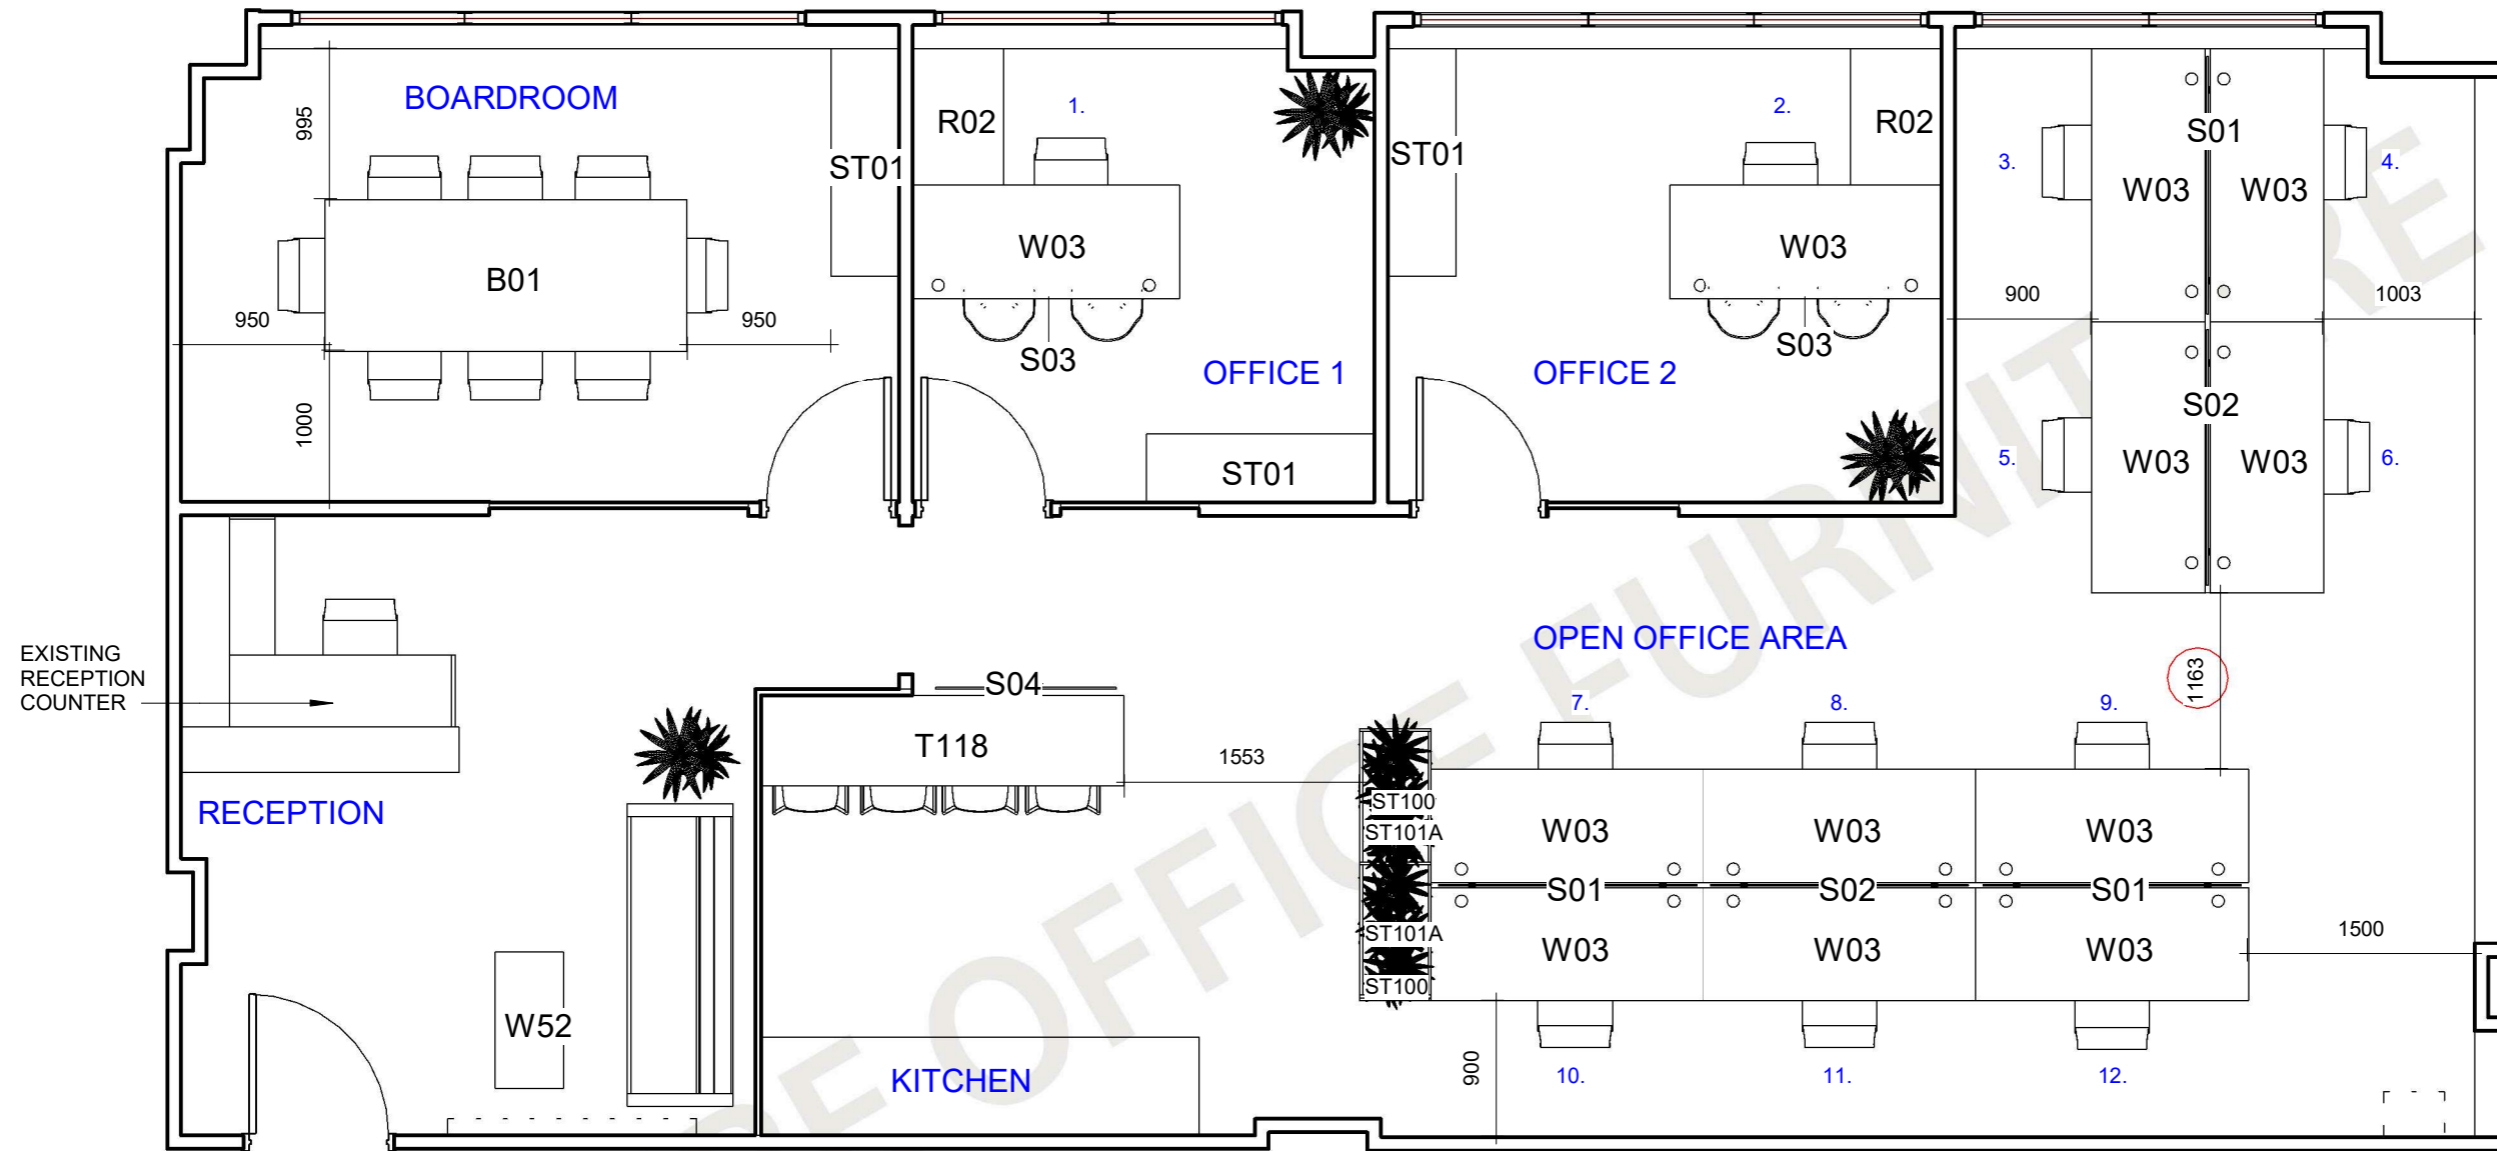

1 FURNITURE LAYOUT
1 : 50

TABLE SCHEDULE			STORAGE SCHEDULE		
CODE	DESCRIPTION	COUNT	CODE	DESCRIPTION	COUNT
B01	MILANO RECTANGULAR BOARDROOM TABLE 2400 x 1000	1	ST01	CREDENZA 1500 x 450 x 725 (H)	3
T118	AXIOM BENCH 2400 x 600 x 1050(H)	1	ST100	GO STEEL TAMBOUR 900W x 473D x 1016H	2
			ST101A	GO STEEL PLANTER BOX - WITH PLANTS	2
SCREEN SCHEDULE			WORKTOP SCHEDULE		
CODE	DESCRIPTION	COUNT	CODE	DESCRIPTION	COUNT
S01	ACOUSTICO DESK MOUNT SCREEN 1700W x 300H (EMPIRE)	3	R02	CITI RETURN 900 x 600	2
S02	ACOUSTICO DESK MOUNT SCREEN 1700W x 300H (ZENITH)	2	W03	CITI STRAIGHT WORKTOP 1800 x 750	12
S03	ACOUSTICO MODESTY PANEL 1700W x 300H (ZENITH)	2	W52	DUILIO COFFEE TABLE 900 X 450	1
S04	ACOUSTIC CEILING HUNG SCREEN - STATIC (S5) 1200W x 2400H	1			

it's easier with
empire CORPORATE PROJECTS
www.empirefurniture.com.au

Client:
DEMARTINI FLETCHER
FURNITURE LAYOUT

REV	DESCRIPTION	DATE
A	PRELIMINARY LAYOUT	2.09.21

CERTIFICATION
Certification and compliance of appropriate building codes and standards to be confirmed with certifiers by client prior to installation as is not the responsibility of EOF.

Floor Level	SUITE 501, 490 UPPER EDWARD STREET.	
LEVEL 5	Project Reference	WG-DEMART
Date	2.09.21	A 101
Drawn by	VH	
Checked by	LW	
Scale	1 : 50	