


Overall Floor Plan
Scale -1:200

re-issue
22/06/2016

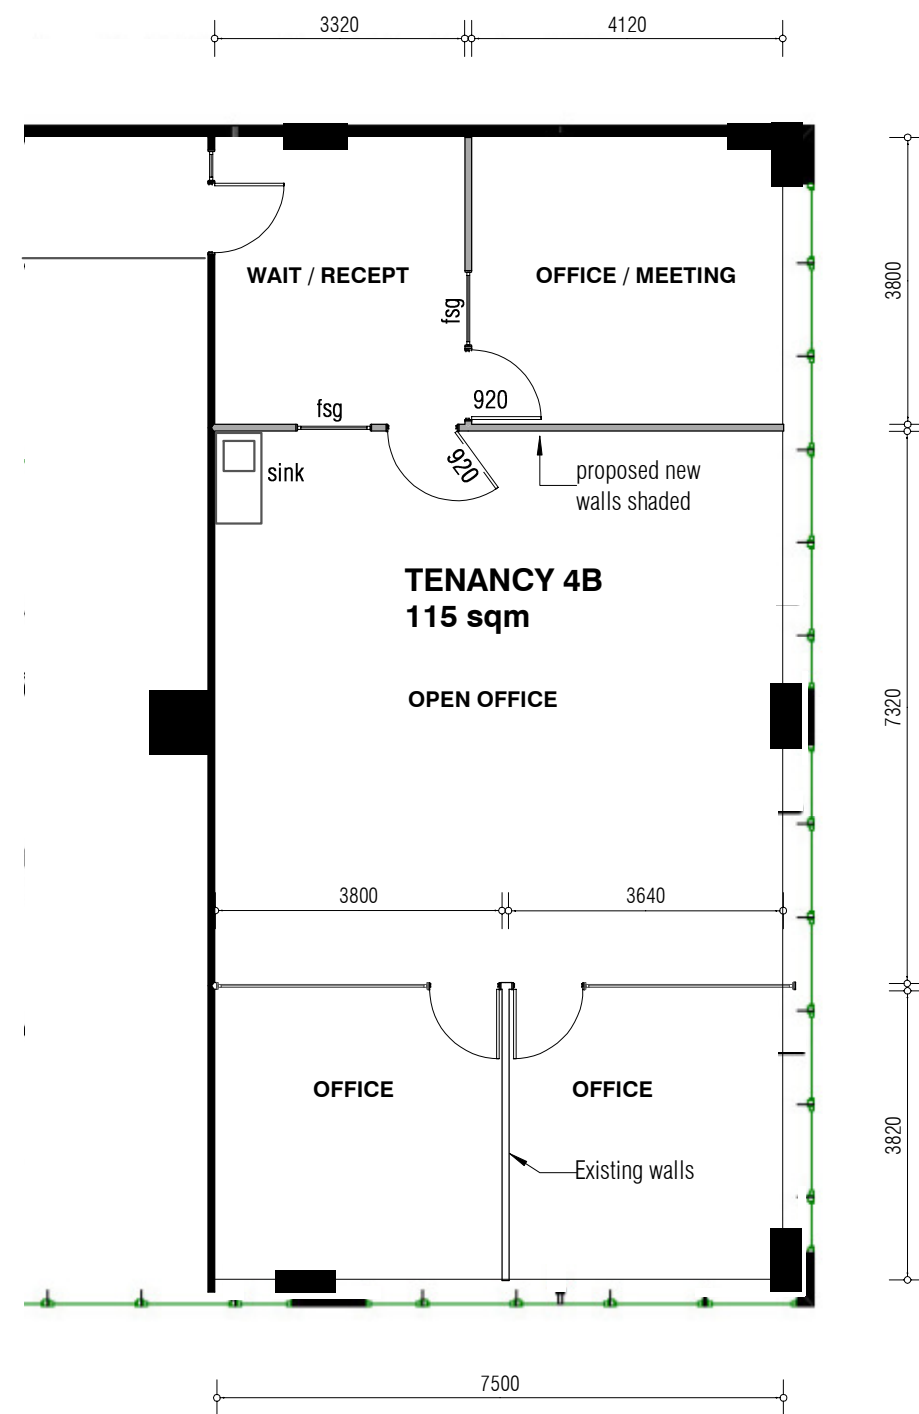

fsg = Fixed Safety Glass panel, width TBA

Dimensions are for general guidance only.
Confirm on site where critical.

Tenancy Layout Plan - Existing
Scale -1:100



THIS DRAWING NOT AUTHORISED FOR A USE OTHER THAN THAT INDICATED BY ISSUE CODE BELOW