


All drawings are the property of Empire Office Furniture (EOF) and only to be used for design, quoting & installation purposes between EOF and client. All furniture items shown on drawings are for pricing purposes only. Furniture selection and dimensions to be verified by EOF and approved by the client after the final site check and before manufacture.

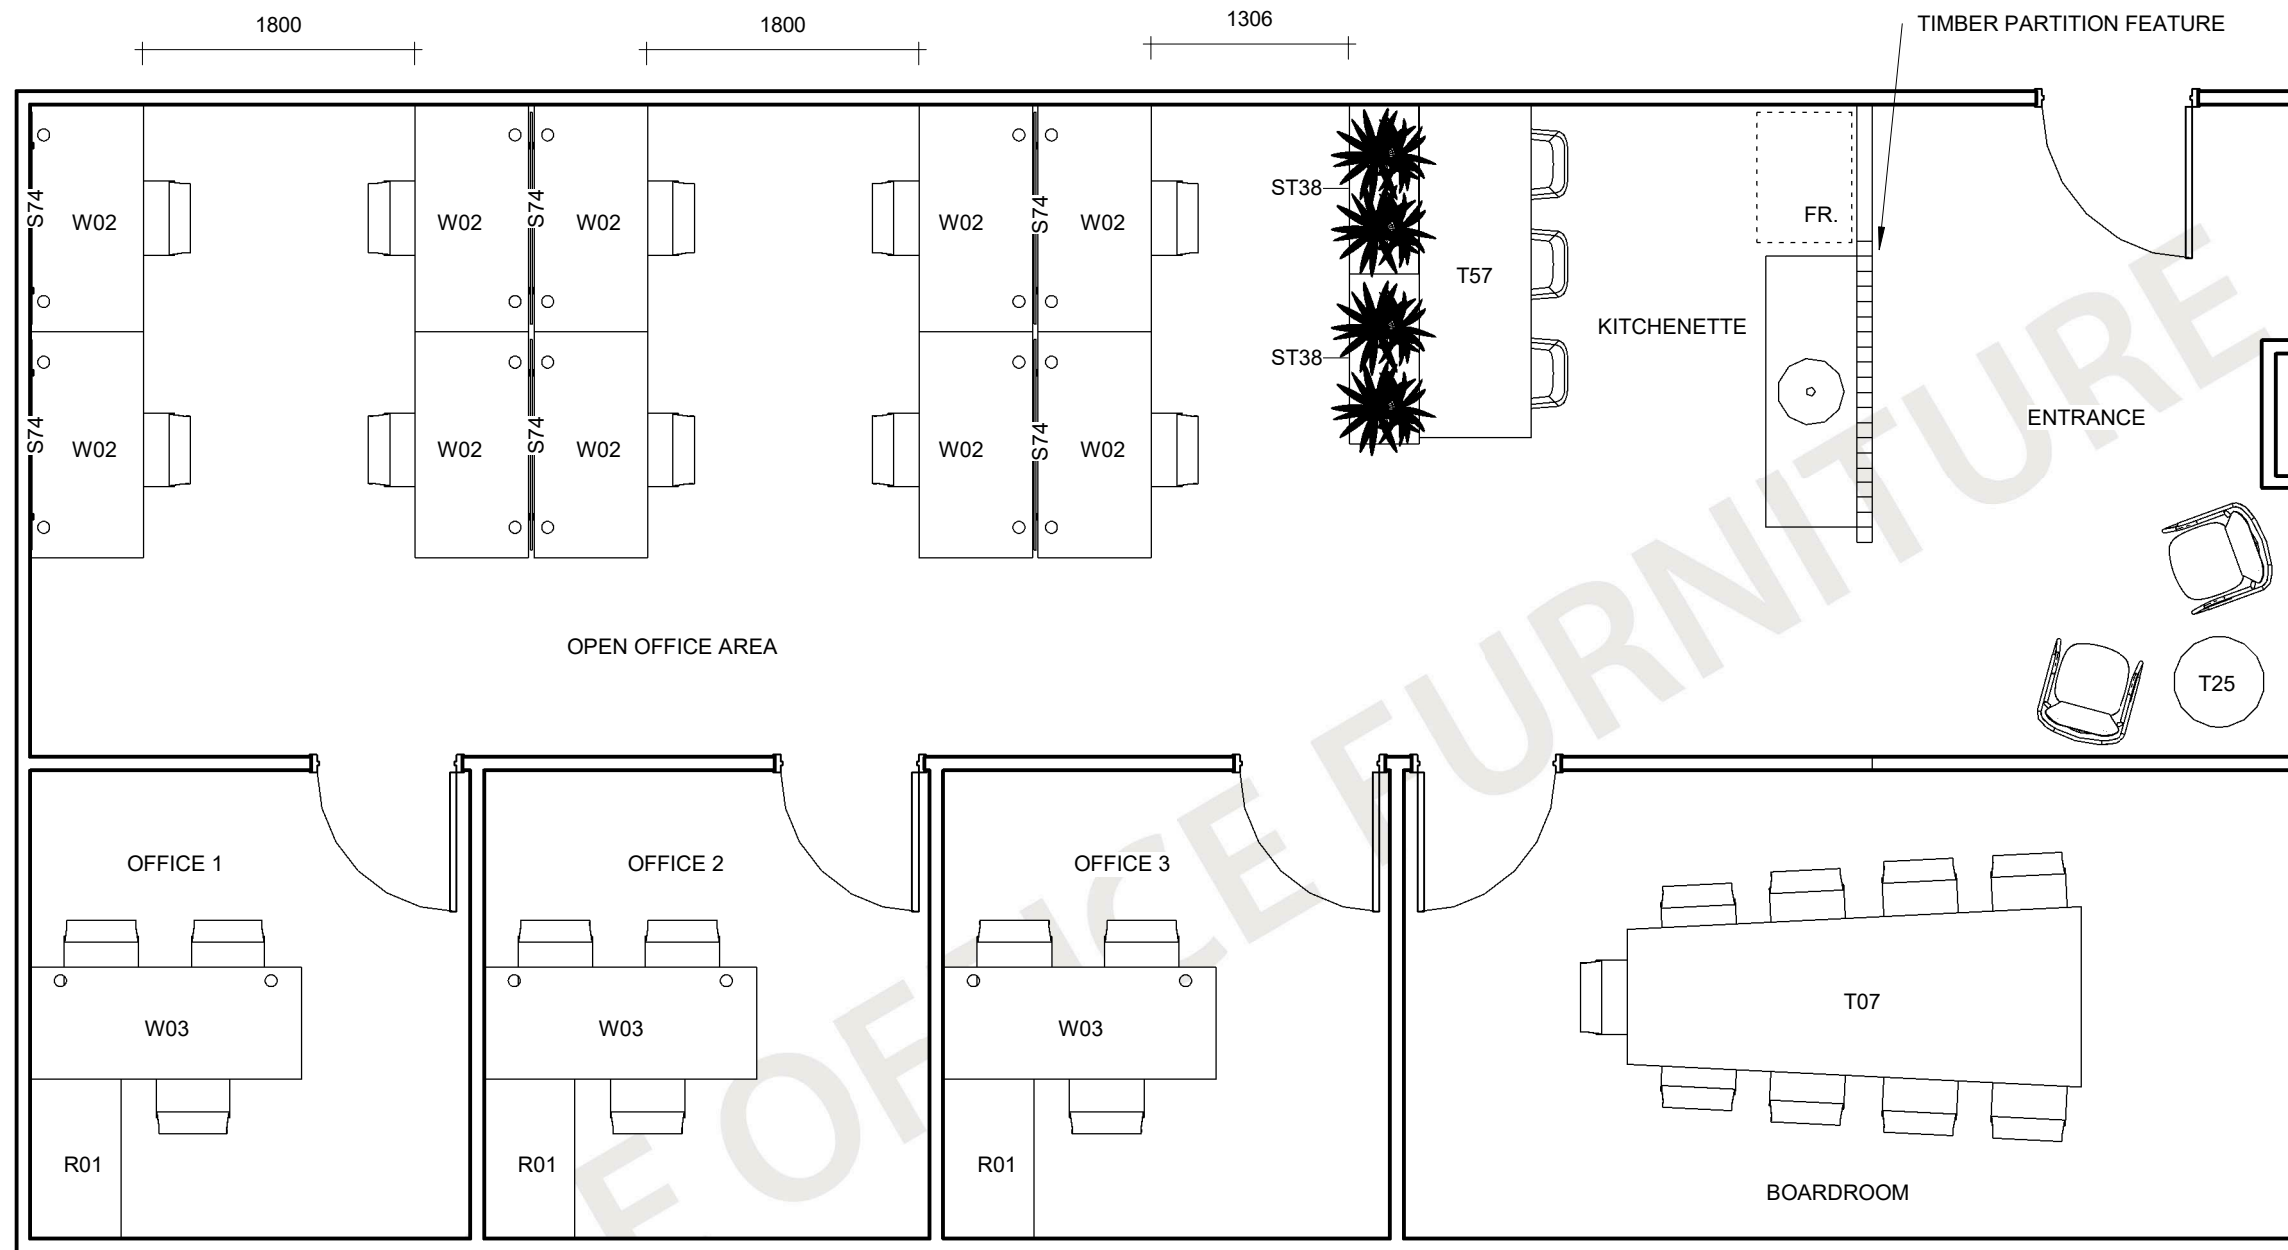

1 WORKSTATION LAYOUT
1 : 50

WORKTOP SCHEDULE		
CODE	DESCRIPTION	COUNT
R01	RETURN 1050 x 600	3
W02	STRAIGHT WORKTOP 1500 x 750	10
W03	STRAIGHT WORKTOP 1800 x 750	3

TABLE SCHEDULE		
CODE	DESCRIPTION	COUNT
T07	WEDGE BOARDROOM TABLE 3000 x 900/1200	1
T25	COFFEE TABLE 600 (DIA)	1
T57	BENCH 2200 x 750 x 1025 (H)	1

SCREEN SCHEDULE		
CODE	DESCRIPTION	COUNT
S74	ACOUSTICO DESK MOUNT SCREEN 1400W	6

STORAGE SCHEDULE		
CODE	DESCRIPTION	COUNT
ST38	TAMBOUR DOOR CUPBOARD (W/ PLANTER BOX) 1120 x 460 x 1200 (H)	2

Note : Softwiring TBC.

REV	DESCRIPTION	DATE
A	PRELIMINARY LAYOUT	28.02.19

CERTIFICATION
Certification and compliance of appropriate building codes and standards to be confirmed with certifiers by client prior to installation as is not the responsibility of EOF.

Floor Level	490 Upper Edward Street, Spring Hill	A 101
SIX		
Project Reference	WG-DEMART	Scale 1 : 50
Date	28.02.19	
Drawn by	SK	
Checked by	CE	