


All drawings are the property of Empire Office Furniture (EOF) and only to be used for design, quoting & installation purposes between EOF and client. All furniture items shown on drawings are for pricing purposes only. Furniture selection and dimensions to be verified by EOF and approved by the client after the final site check and before manufacture.

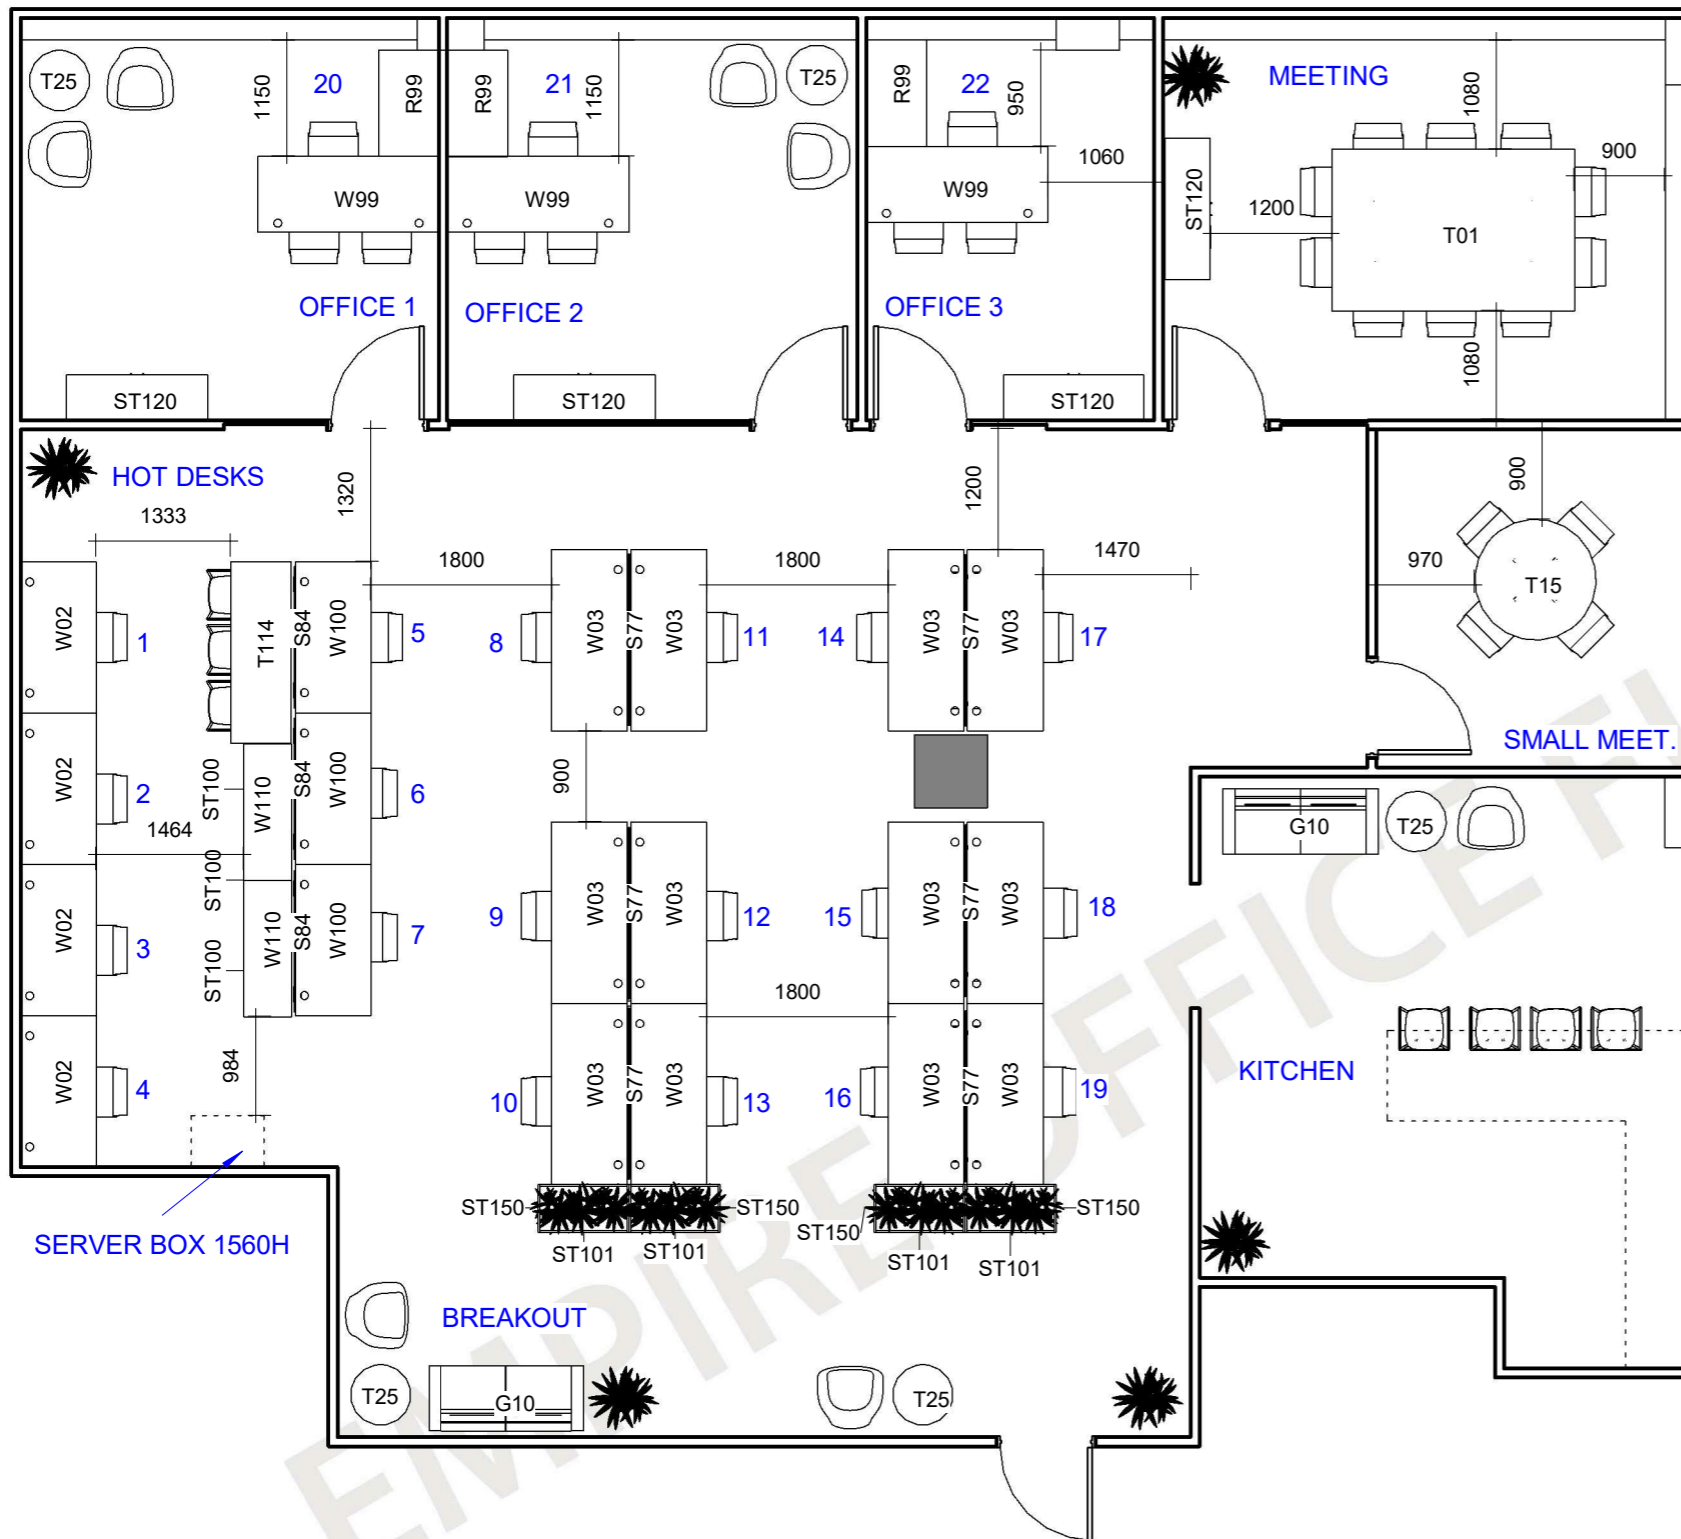

WORKTOP SCHEDULE		
CODE	DESCRIPTION	COUNT
R99	VERVE RETURN 1050 X 600	3
W02	VERVE WORKSTATION 1500 X 750	4
W03	VERVE WORKSTATION 1800 X 750	12
W99	VERVE EXECUTIVE DESK 1800 X 750	3
W100	ALTURA HEIGHT ADJSUTABLE DESK 1500 X 750	3
W110	CUSTOM TOP TO TAMBOUR 1350 X 473	2

SCREEN SCHEDULE		
CODE	DESCRIPTION	COUNT
S77	ACOUSTICO DESK MOUNT SCREEN 1700W x 400H	6
S84	ACOUSTICO DESK HUNG SCREEN 1400W x 597H (410 ABOVE WORKTOP)	3

STORAGE SCHEDULE		
CODE	DESCRIPTION	COUNT
ST100	GO STEEL TAMBOUR 900W x 473D x 1016H	3
ST101	GO STEEL TAMBOUR 900W x 473D x 1200H	4
ST120	CUSTOM STORAGE CREDENZA 450 X 1400	4
ST150	GO STEEL PLANTER BOX 900W	4

TABLE SCHEDULE		
CODE	DESCRIPTION	COUNT
T01	MILANO RECTANGULAR BOARDROOM TABLE 2400 x 1600	1
T15	MILANO ROUND TABLE 1200 (DIA)	1
T25	LUNA COFFEE TABLE 600 (DIA)	5
T114	VANTAGE BENCH 1800 x 600 x 1050(H)	1

SOFT SEATING SCHEDULE		
CODE	DESCRIPTION	COUNT
G10	SAFFRON 2 SEATER LOUNGE 1600W X 1000D X 750H	2

1 FURNITURE LAYOUT
1 : 75

Note : Softwiring cable management to be confirmed.
NOTE: LAYOUT IS INDICATIVE ONLY AND IS SUBJECT TO FINAL SITE MEASURE PRIOR TO ORDERING OF PRODUCT.

it's easier with
empire CORPORATE PROJECTS
www.empirefurniture.com.au

Client:
DE MARTINI FLETCHER
FURNITURE LAYOUT

REV	DESCRIPTION	DATE
A	PRELIMINARY LAYOUT	14.07.21
B	REVISION	15.07.21

CERTIFICATION
Certification and compliance of appropriate building codes and standards to be confirmed with certifiers by client prior to installation as is not the responsibility of EOF.

Floor Level	490 UPPER EDWARD STREET, BRISBANE, QLD 4000	
LEVEL	11	
Project Reference	WG-DEMART	B 101
Date	15.07.21	
Drawn by	VH	
Checked by	LW	
Scale	1 : 75	