


All drawings are the property of Empire Office Furniture (EOF) and only to be used for design, quoting & installation purposes between EOF and client. All furniture items shown on drawings are for pricing purposes only. Furniture selection and dimensions to be verified by EOF and approved by the client after the final site check and before manufacture.

11 X EXISTING MET CHAIRS FOR OPEN OFFICE & OFFICE 1-3.

EXISTING WORKSTATIONS & SCREENS FOR OPEN OFFICE

6 X EXISTING CHAIRS

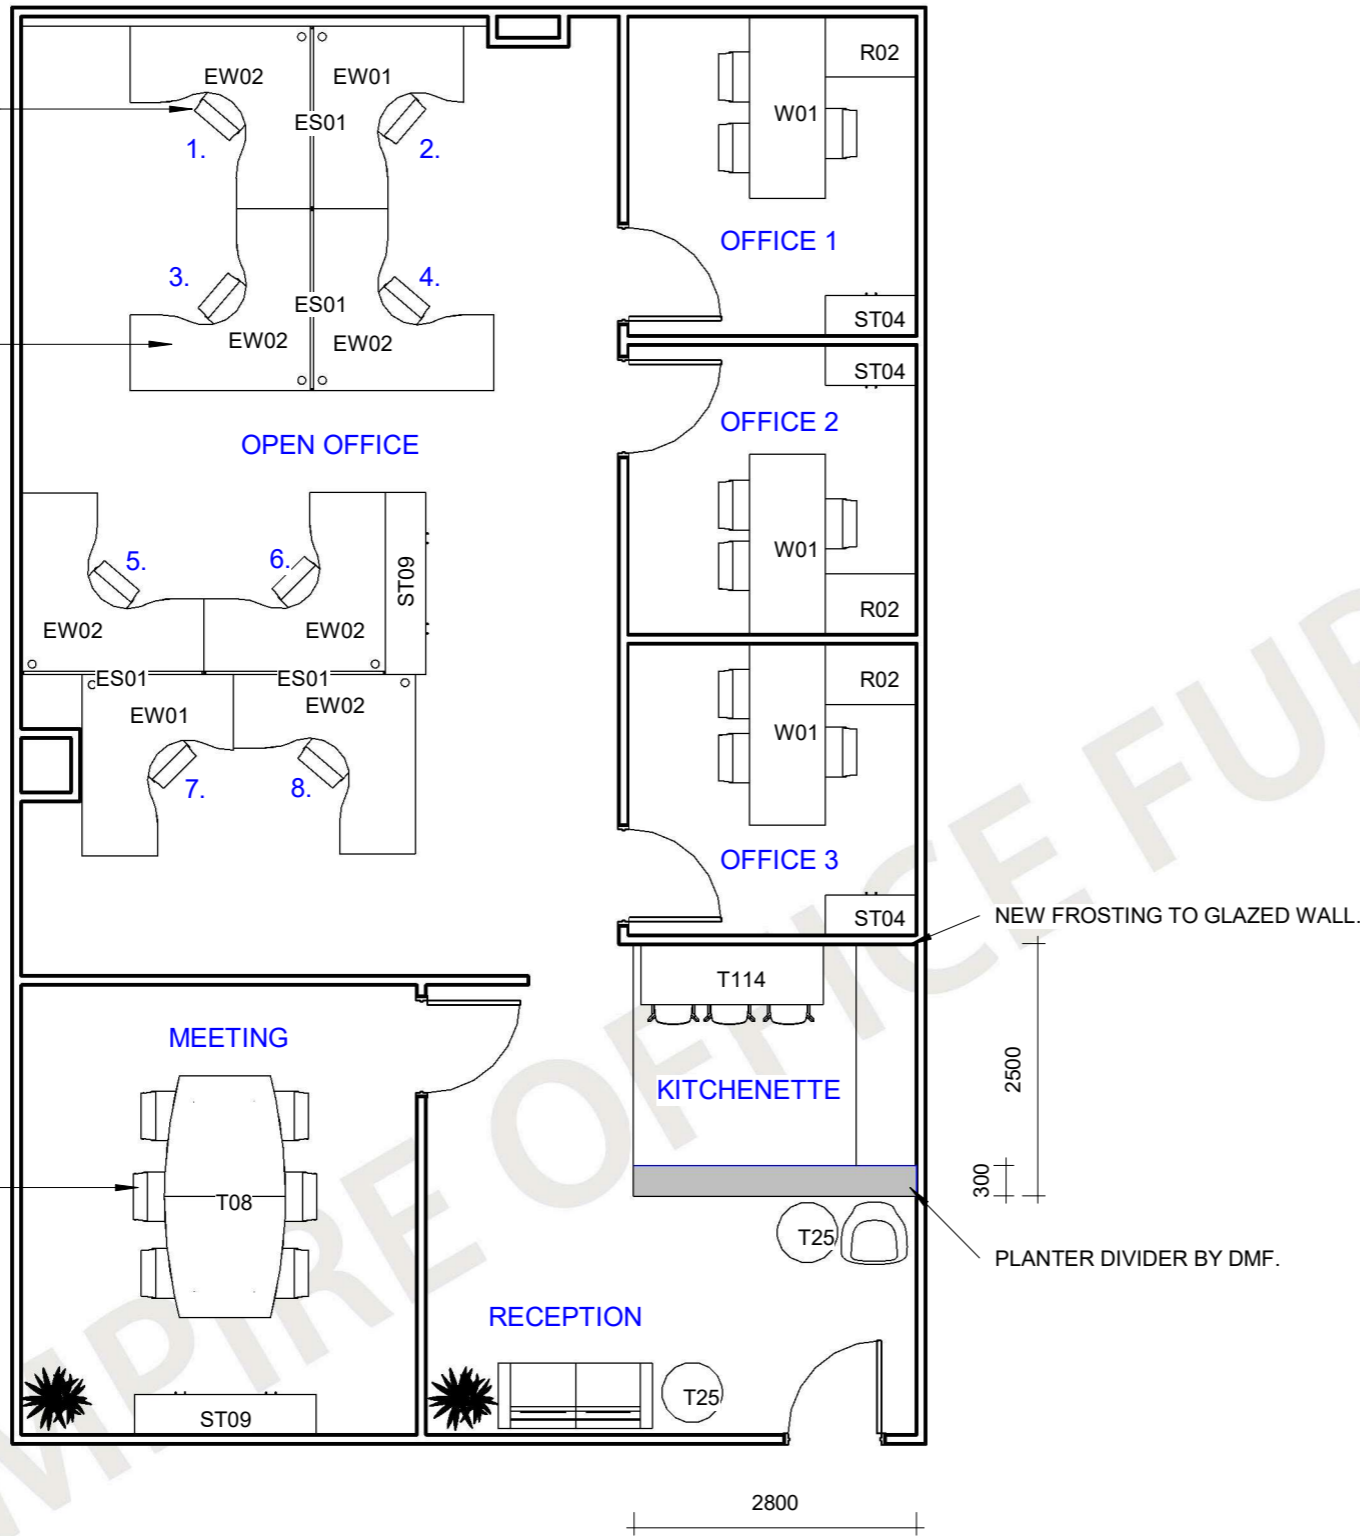

1 FURNITURE LAYOUT
1 : 75

WORKTOP SCHEDULE		
CODE	DESCRIPTION	COUNT
EW01	EXISTING WORKSTATION 1800 X 1500	2
EW02	EXISTING WORKSTATION 1800 x 1800	6
R02	CITI RETURN 900 x 600	3
W01	CITI DESK TOP 1800 x 750	3

SCREEN SCHEDULE		
CODE	DESCRIPTION	COUNT
ES01	EXISTING SCREEN 480H x 1800W	4

STORAGE SCHEDULE		
CODE	DESCRIPTION	COUNT
ST04	CITI HALF DOOR BOOKCASE 900 x 400 x 1800 (H)	3
ST09	CITI HORIZONTAL CUPBOARD 1800 x 400 x 900 (H)	2

TABLE SCHEDULE		
CODE	DESCRIPTION	COUNT
T08	SPARK BOAT SHAPE BOARDROOM TABLE 2400 x 1200	1
T25	LUNA COFFEE TABLE 600 (DIA)	2
T114	AXIOM BENCH 1800 x 600 x 1050(H)	1

NOTE: LAYOUT IS INDICATIVE ONLY AND IS SUBJECT TO FINAL SITE MEASURE PRIOR TO ORDERING OF PRODUCT.



www.empirefurniture.com.au

Client:
DEMARTINI FLETCHER
FURNITURE LAYOUT

REV	DESCRIPTION	DATE
A	PRELIMINARY LAYOUT	20.09.21

CERTIFICATION
Certification and compliance of appropriate building codes and standards to be confirmed with certifiers by client prior to installation as is not the responsibility of EOF.

Floor Level	L5	SUITE 02. LVL 5. 490 UPPER EDWARD STREET. SPRING HIL	
Project Reference	WG-DEMART	A 101	Scale 1 : 75
Date	20.09.21		
Drawn by	VH		
Checked by	LW		