


Report any conflicts to architect for resolution. If in-ask!
 Figured dimensions take preference over scaled. This drawing is

Drawing is to scale if scale bar measures 100mm

A3

Verify dimensions on site against known benchmarks before commencing

ALL DIMENSIONS ARE FOR GENERAL INFORMATION PURPOSES.

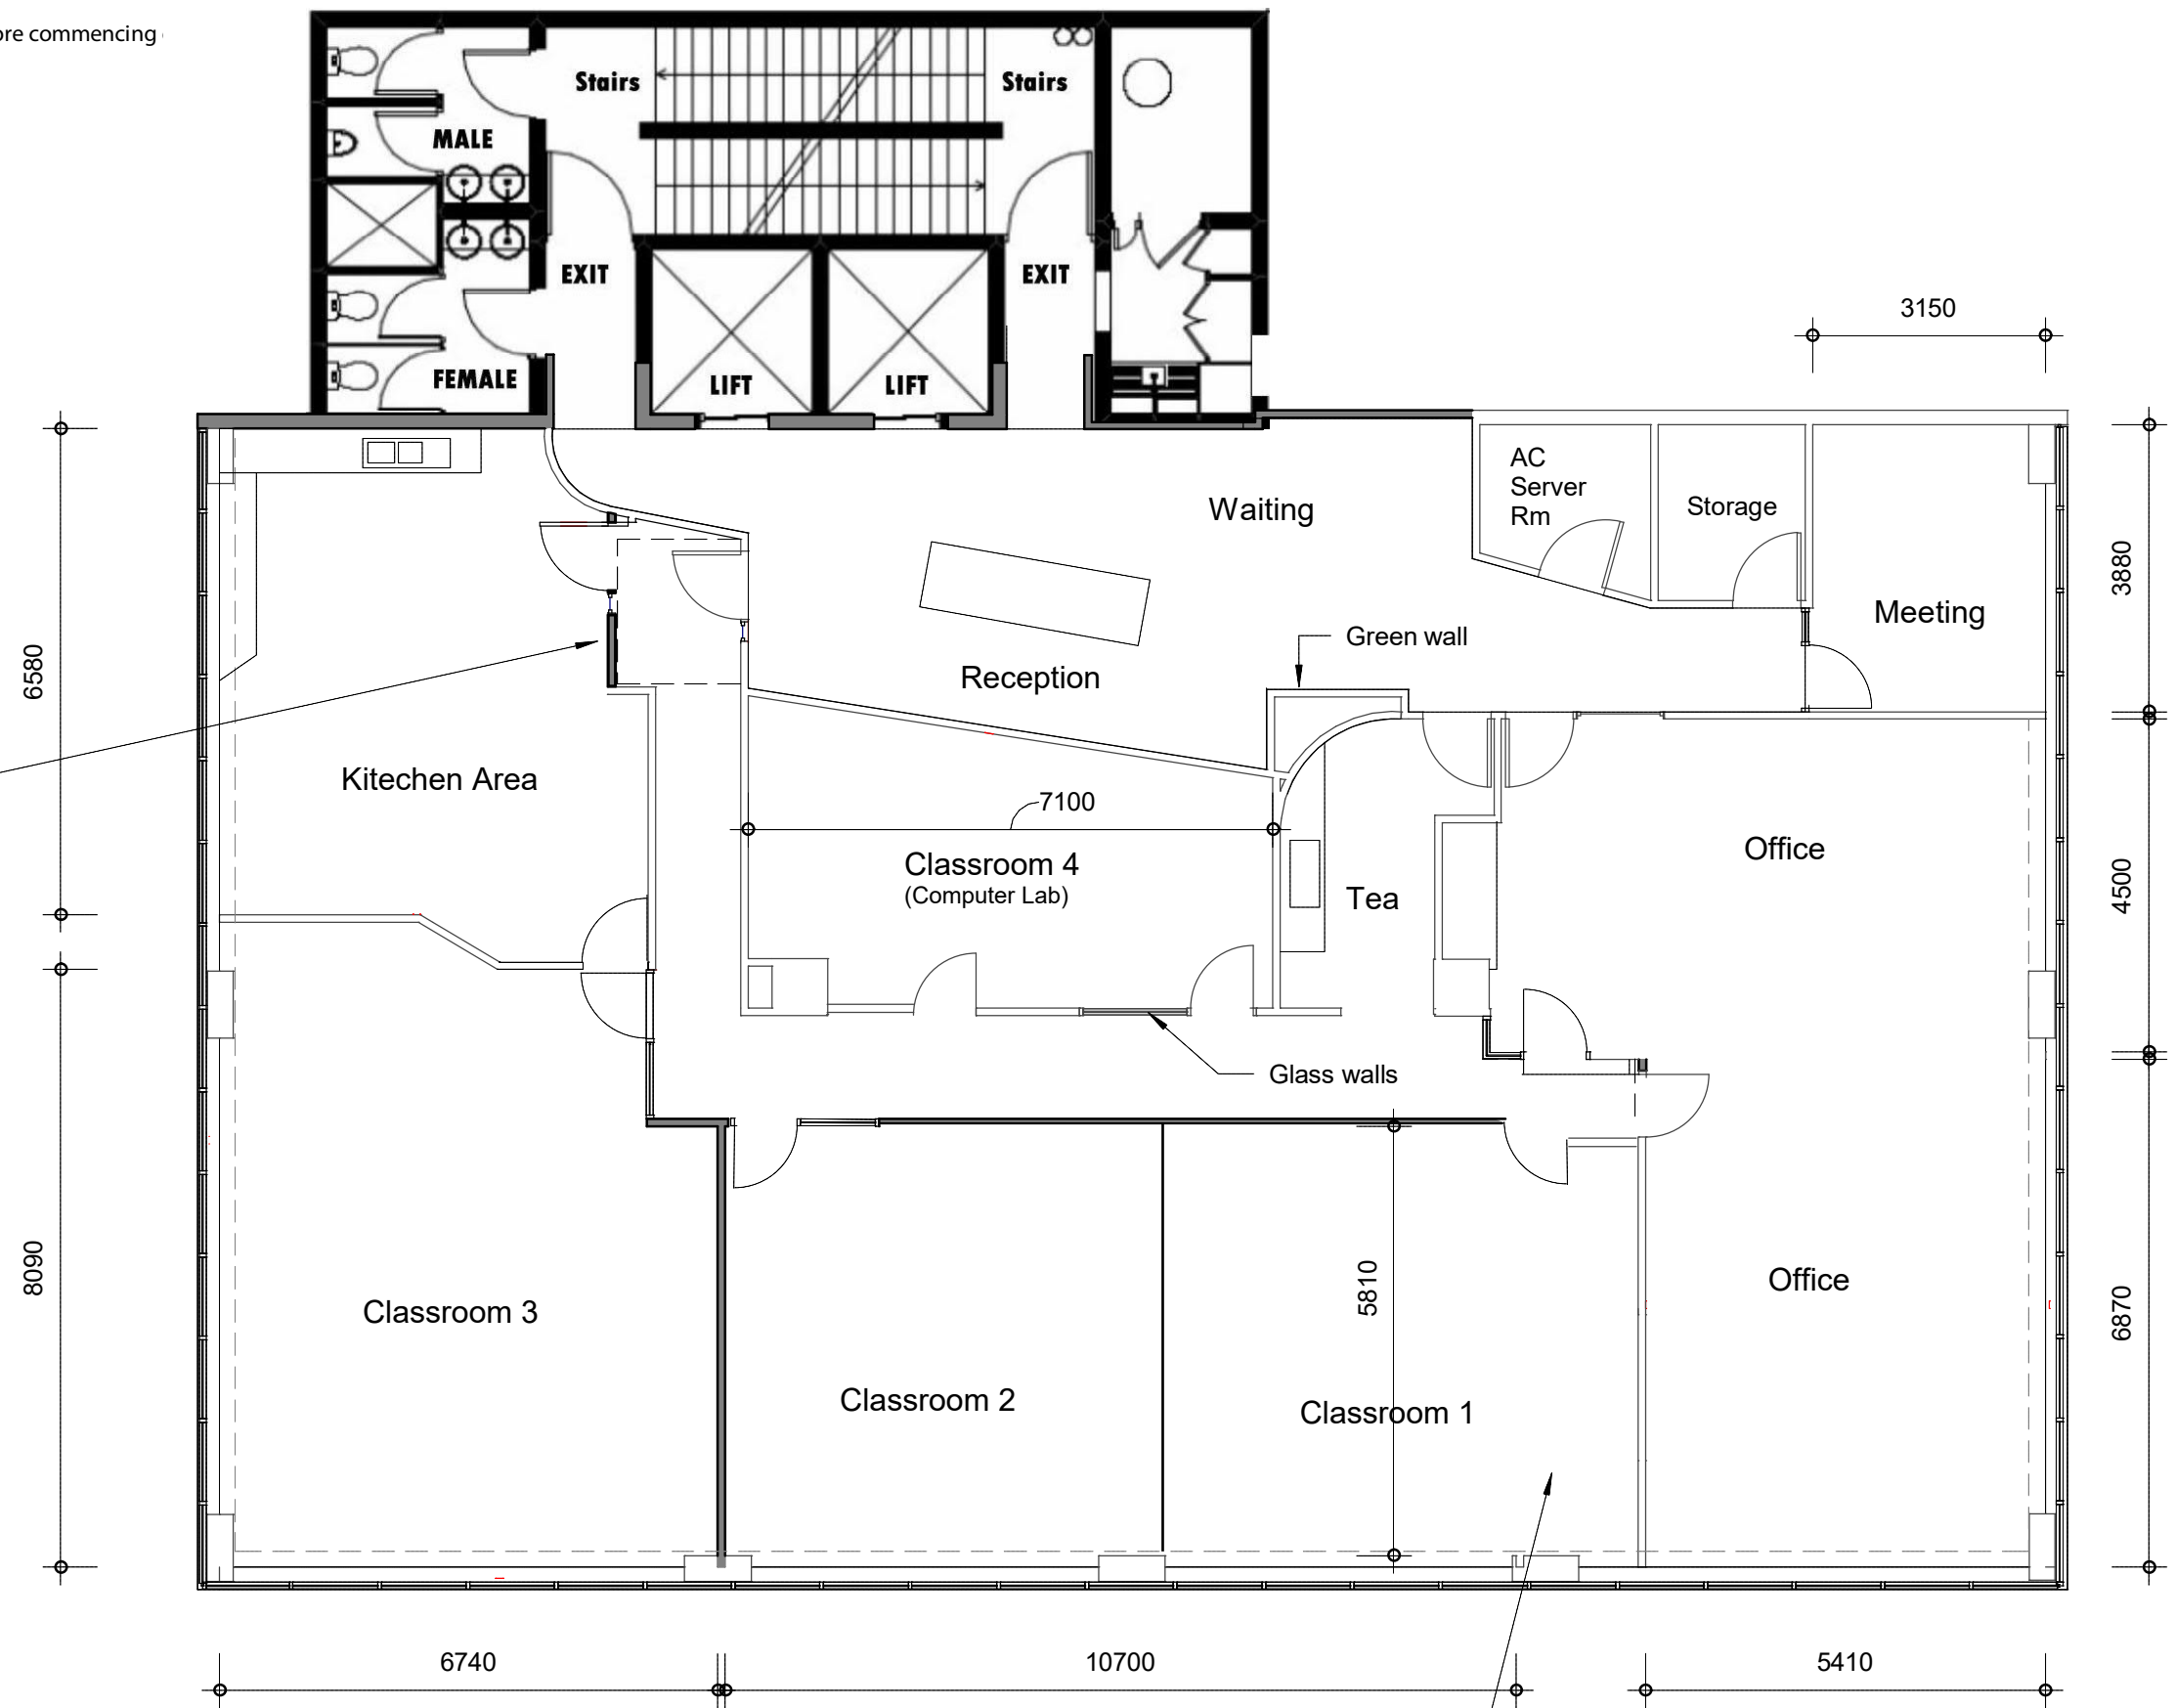

Wall has to move slightly for mandatory access space

Is this blind corridor needed?

2 Level 1
 1 : 100

Upper Edward St

TENANCY AREA:
 387 SQM

Leichhardt Street



THIS DRAWING NOT AUTHORISED FOR A USE OTHER THAN THAT INDICATED BY ISSUE CODE BELOW

C:\Users\jimmy\Google Drive\Clients-Current\1531-490UpperEdwardSt\Level-1\2017-February\LI-model-1702.rvt