

File No: 13233_003_LEA.DWG
17/03/2014






BENNETT & BENNETT
Surveyors + Planners
All mail to: PO Box 5021, GCMC, Qld. 9726
www.bennettandbennett.com.au
mail@bennettandbennett.com.au
BRISBANE OFFICE
Ph (07) 3839 7200
COOLANG BAY OFFICE
Ph (07) 3844 688
COOMERA OFFICE
Ph (07) 389 8177
GLADSTONE OFFICE
Ph (07) 346 8810
SHIRAZ OFFICE
Ph (07) 346 8810
Experience, Resources... Results

Revision table with columns: REV, Date

NOTES:
1. Drawn to Scale on A3 sheet
2. Lease area measured in accordance with the P.C.A. recommendations for N.L.A. (Net Lettable Area).
3. Title Reference: 17545152
4. Adjoining tenancies shown have been compiled from other sources and are diagrammatic only.
5. Lease Boundaries are defined by structural elements, distances shown are indicative only unless noted otherwise.

TITLE
PLAN OF LEASE AREA G1
being part of the Ground Floor of the building erected on Lot 1 on RP210225
Client DEMARTINI FLETCHER
Local Government BRISBANE CITY COUNCIL
Locality SPRING HILL
Camp File 13233, project
Drawn DJA
Surv'd MJO
Approved CTS
Date 14/03/14
Job Ref 13233
SCALE @ A3 PLAN No. 3
REV.

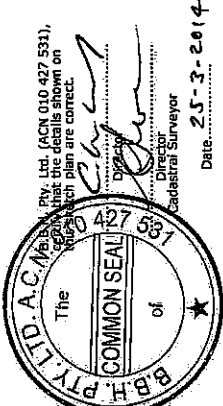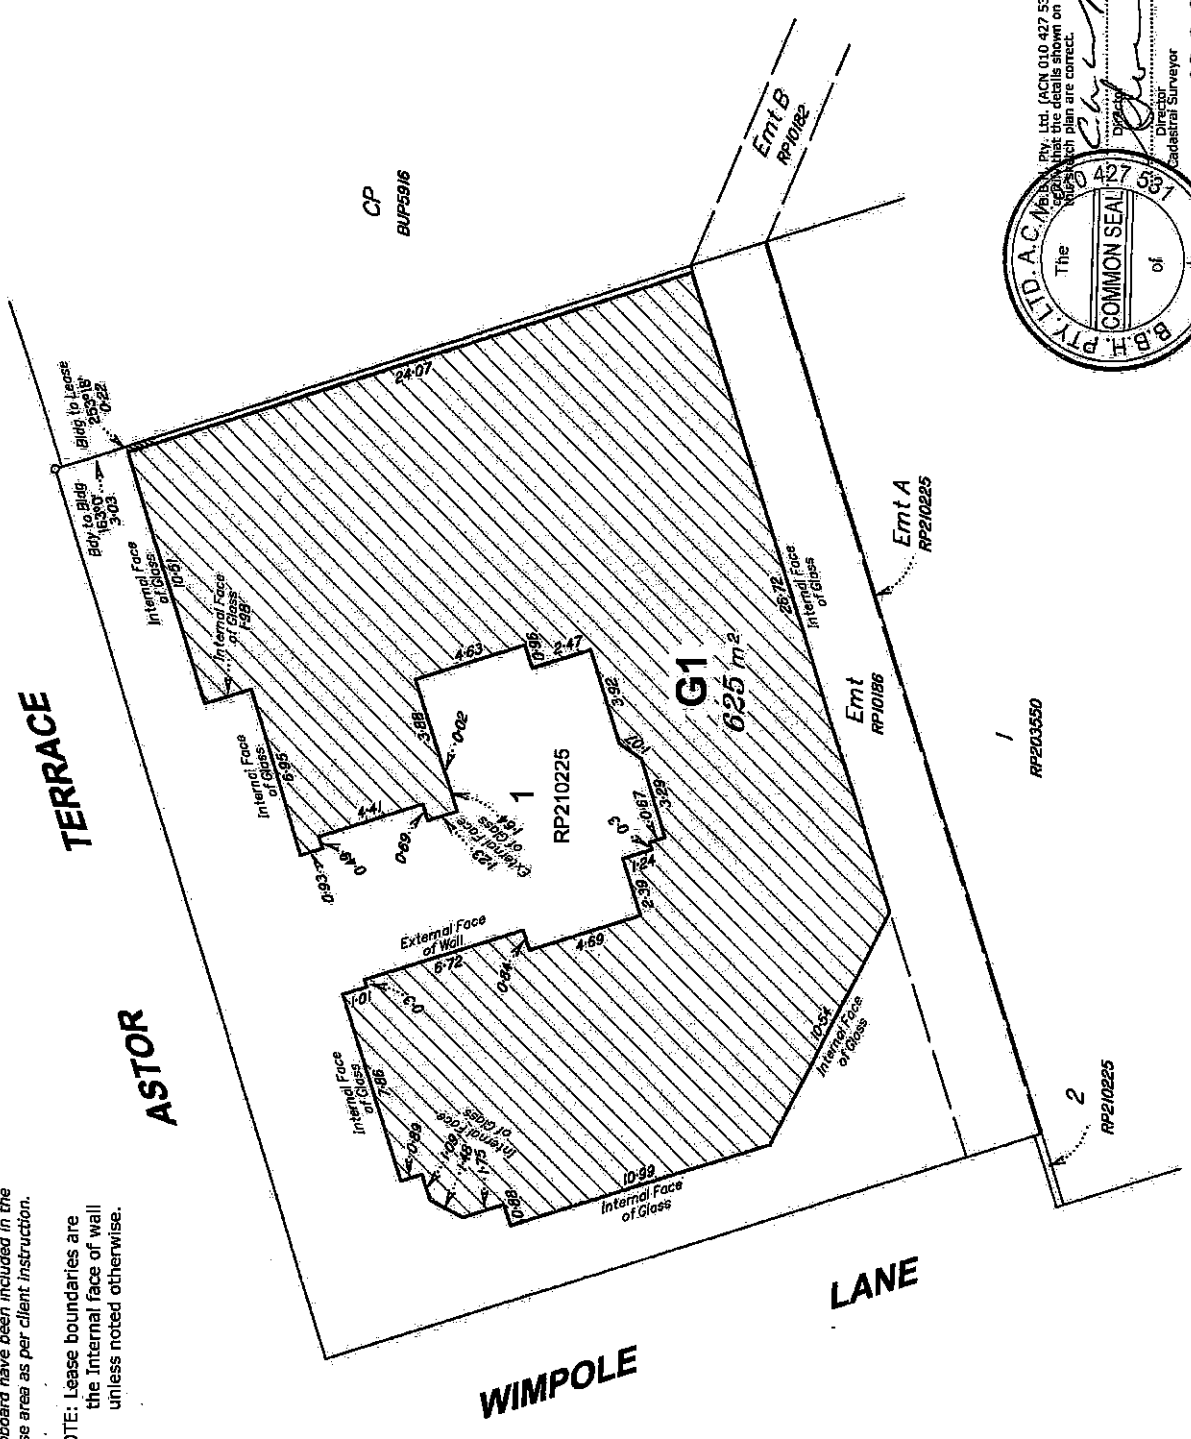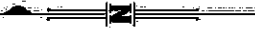

Toilets and Communications Cupboard have been included in the lease area as per client instruction.
NOTE: Lease boundaries are the internal face of wall unless noted otherwise.

