


All drawings are the property of Empire Office Furniture (EOF) and only to be used for design, quoting & installation purposes between EOF and client. All furniture items shown on drawings are for pricing purposes only. Furniture selection and dimensions to be verified by the client after the final site check and before manufacture.

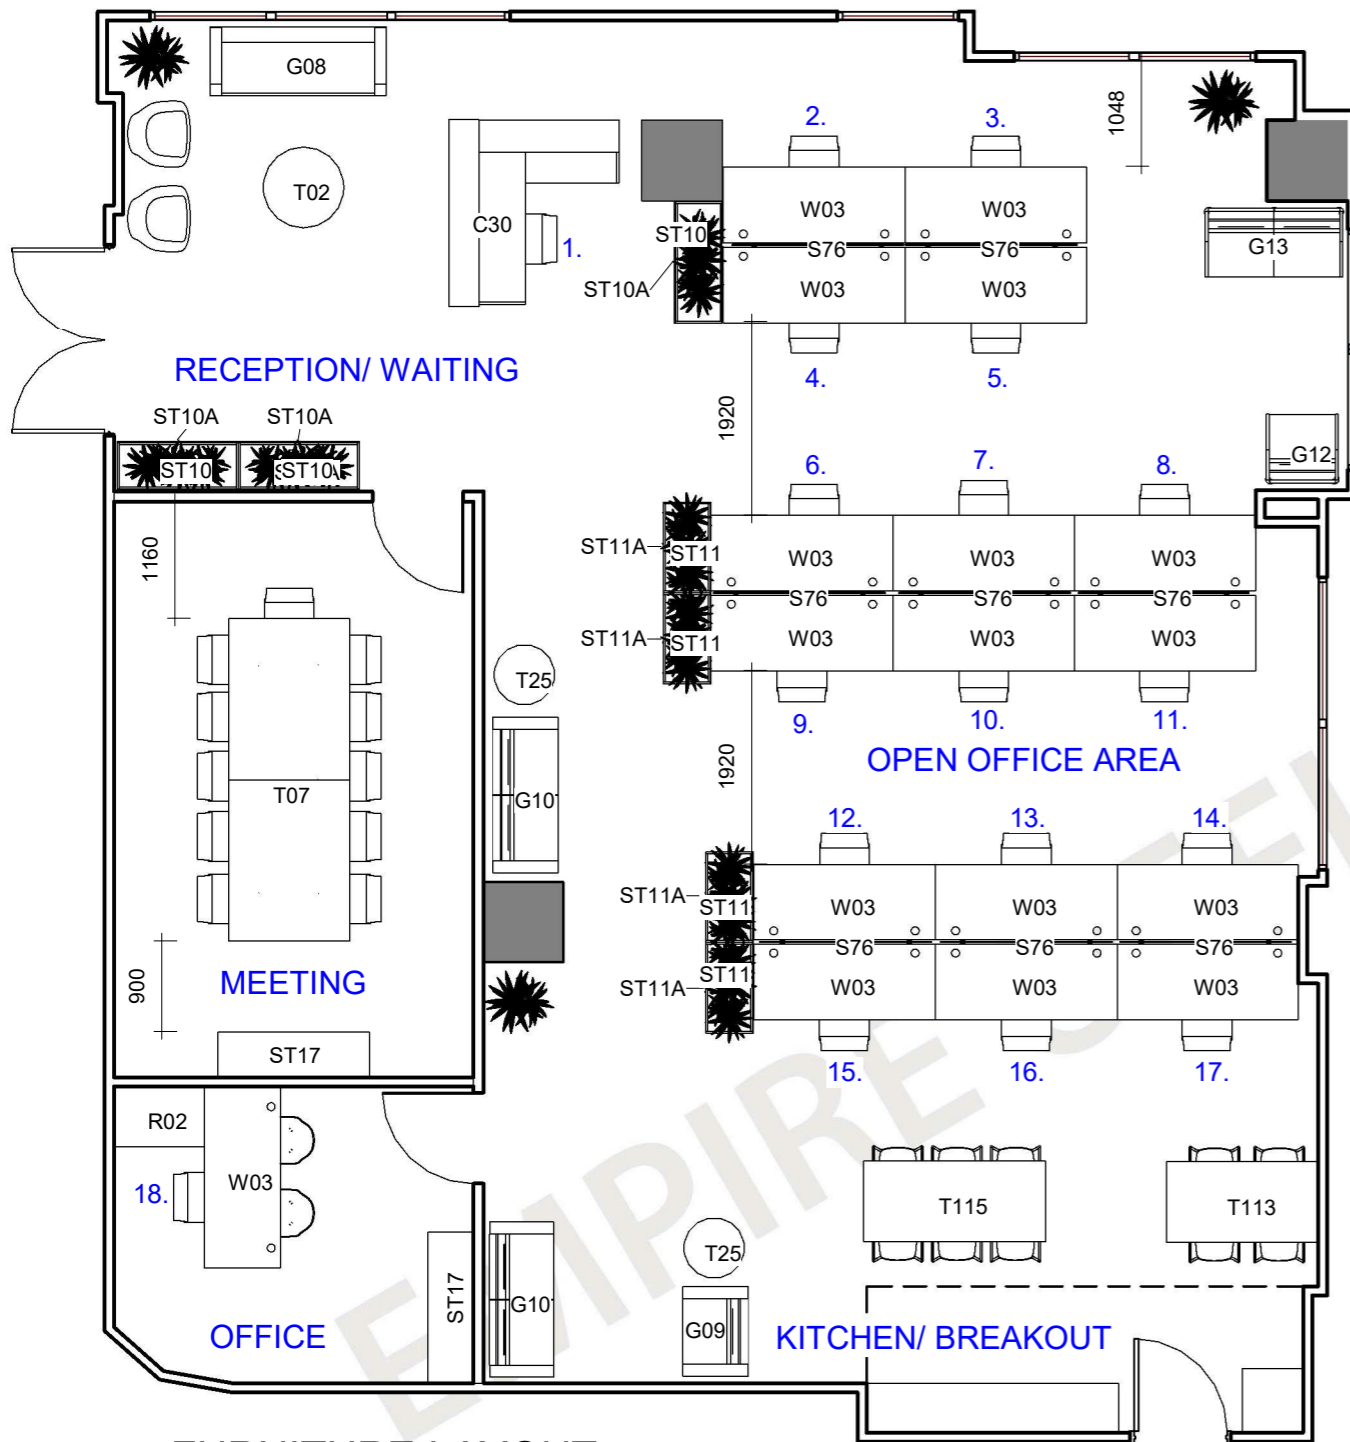

1 FURNITURE LAYOUT  
1 : 75

WORKTOP SCHEDULE		
CODE	DESCRIPTION	COUNT
R02	CITI RETURN 900 x 600	1
W03	CITI STRAIGHT WORKTOP 1800 x 750	17

SCREEN SCHEDULE		
CODE	DESCRIPTION	COUNT
S76	ACOUSTICO DESK MOUNT SCREEN 1700W x 300H	8

DESK SCHEDULE		
CODE	DESCRIPTION	COUNT
C30	EXISTING RECEPTION COUNTER 1850 x 1700 x 1160 (H)	1

STORAGE SCHEDULE		
CODE	DESCRIPTION	COUNT
ST10	GO STEEL TAMBOUR 1200W x 473D x 1016H	3
ST10A	GO STEEL PLANTER BOX 1200	3
ST11	GO STEEL TAMBOUR 900W x 473D x 1016H	4
ST11A	GO STEEL PLANTER BOX	4
ST17	CREDENZA 1500 x 450 x 725 (H)	2

TABLE SCHEDULE		
CODE	DESCRIPTION	COUNT
T02	QUAD COFFEE TABLE 800 (DIA)	1
T07	MILANO RECTANGULAR BOARDROOM TABLE 3200 x 1200	1
T25	QUAD COFFEE TABLE 600 (DIA)	2
T113	QUAD BENCH 1500 x 800 x 1050(H)	1
T115	QUAD BENCH 1800 x 800 x 1050(H)	1

SOFT SEATING SCHEDULE		
CODE	DESCRIPTION	COUNT
G08	VINCENT LOUNGE - 2 SEATER	1
G09	SUNRISE II SINGLE SEAT LOUNGE (WITH ARMS) 890W x 650D x 720H	1
G10	SUNRISE II DOUBLE SEATER LOUNGE (WITH ARMS) 1540W x 650D x 720H	2
G12	SUNRISE II SINGLE SEAT BOOTH 710W x 680D x 1390H	1
G13	SUNRISE II DOUBLE SEATER BOOTH 1360W x 680D x 1390H	1

NOTE: LAYOUT IS INDICATIVE ONLY AND IS SUBJECT TO FINAL SITE MEASURE PRIOR TO ORDERING OF PRODUCT.

it's easier with  
**empire** CORPORATE PROJECTS

www.empirefurniture.com.au

Client:

**DEMARTINI FLETCHER**

**FURNITURE LAYOUT**

REV	DESCRIPTION	DATE
A	PRELIMINARY LAYOUT	06.10.21

**CERTIFICATION**  
Certification and compliance of appropriate building codes and standards to be confirmed with certifiers by client prior to installation as is not the responsibility of EOF.

Floor Level	<b>490 UPPER EDWARD STREET, SPRING HILL</b>	
GROUND	Project Reference	WG-DEMART
Date	06.10.21	<b>A 101</b>
Drawn by	VH	
Checked by	LW	
Scale	1 : 75	