


2
RP94975

1
RP10263

4
RP191179

3
RP191179

3
RP102172

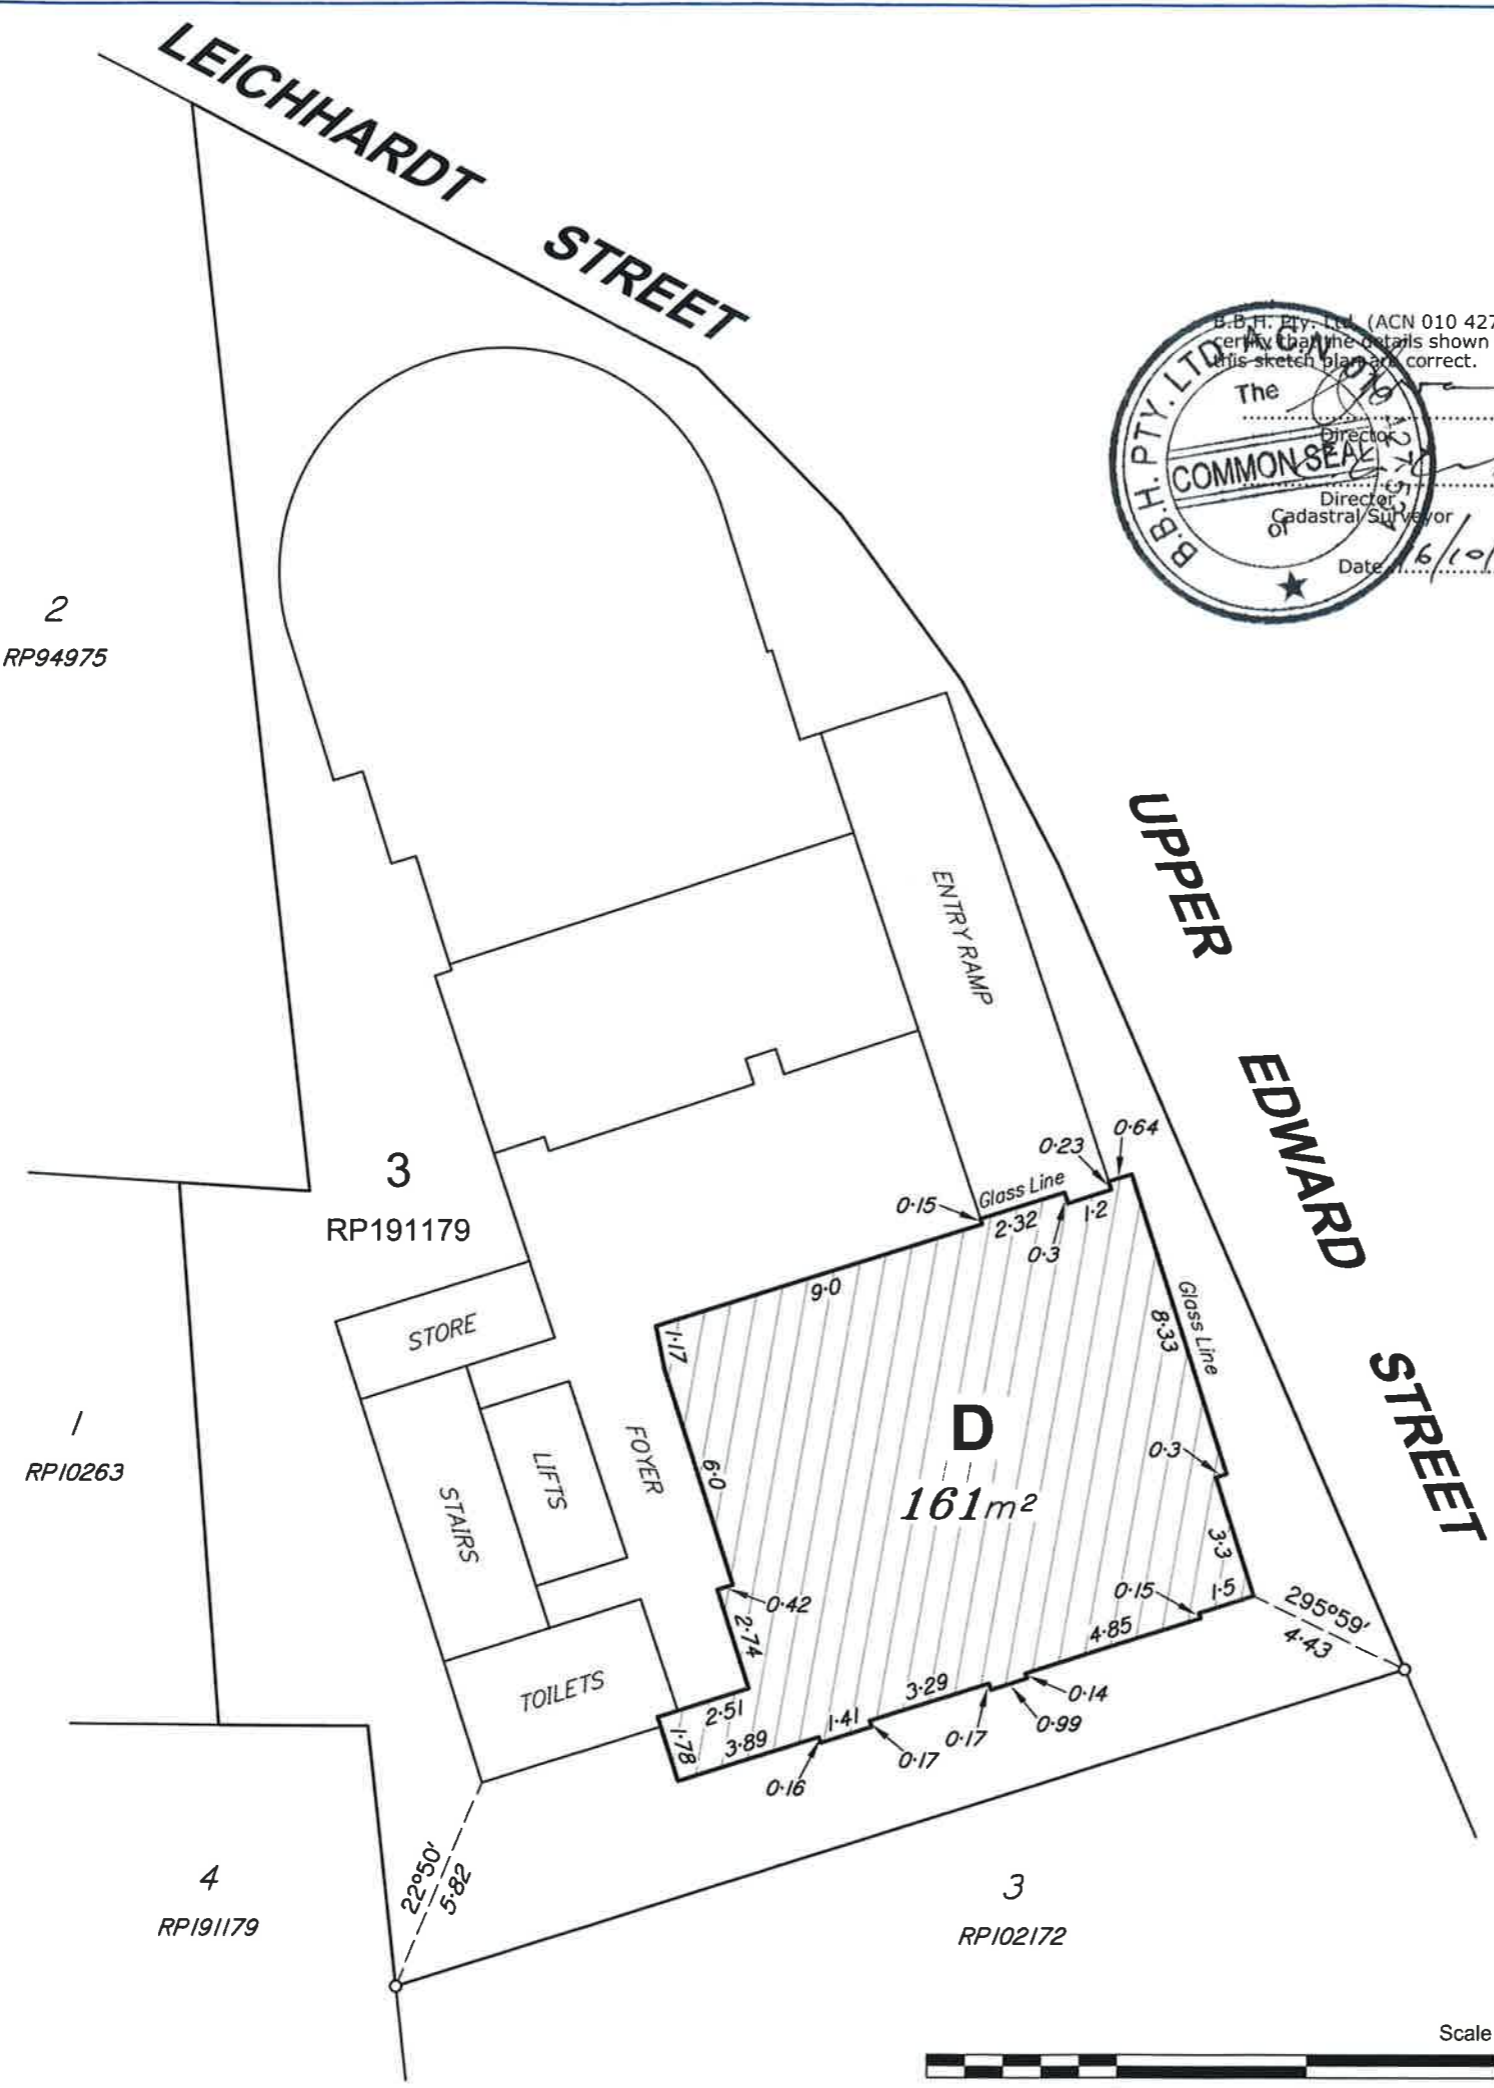

NOTE: Lease boundaries are the Internal face of wall unless noted otherwise.

- NOTES:
1. Drawn to Scale on A3 sheet
 2. Lease area measured in accordance with the P.C.A. recommendations for Net Lettable Area. (NLA)
 3. Title Reference : 18297108.
 4. Adjoining tenancies shown have been compiled from other sources and are diagrammatic only.
 5. Lease boundaries are defined by structural elements, distances shown are indicative only unless noted otherwise.
 6. Meridian of RP191179.

Issue	Revision	Int	Date
A	Original Issue	JEW	12/10/2017

Title:
Plan of Lease Area D
 being part of the Ground Floor of the building erected on Lot 3 on RP191179

Client:	DEMARTINI		
Locality:	BRISBANE CITY		
Local Gov:	BCC	Prepared By:	JEW
Surveyed By:	LM	Approved:	PS
Date Created:	12/10/2017	Scale:	1:200
Comp File:	06126.12DA		
Plan No:	06126_102_003_LEA_A		

