


All drawings are the property of Empire Office Furniture (EOF) and only to be used for design, quoting & installation purposes between EOF and client. All furniture items shown on drawings are for pricing purposes only. Furniture selection and dimensions to be verified by EOF and approved by the client after the final site check and before manufacture.

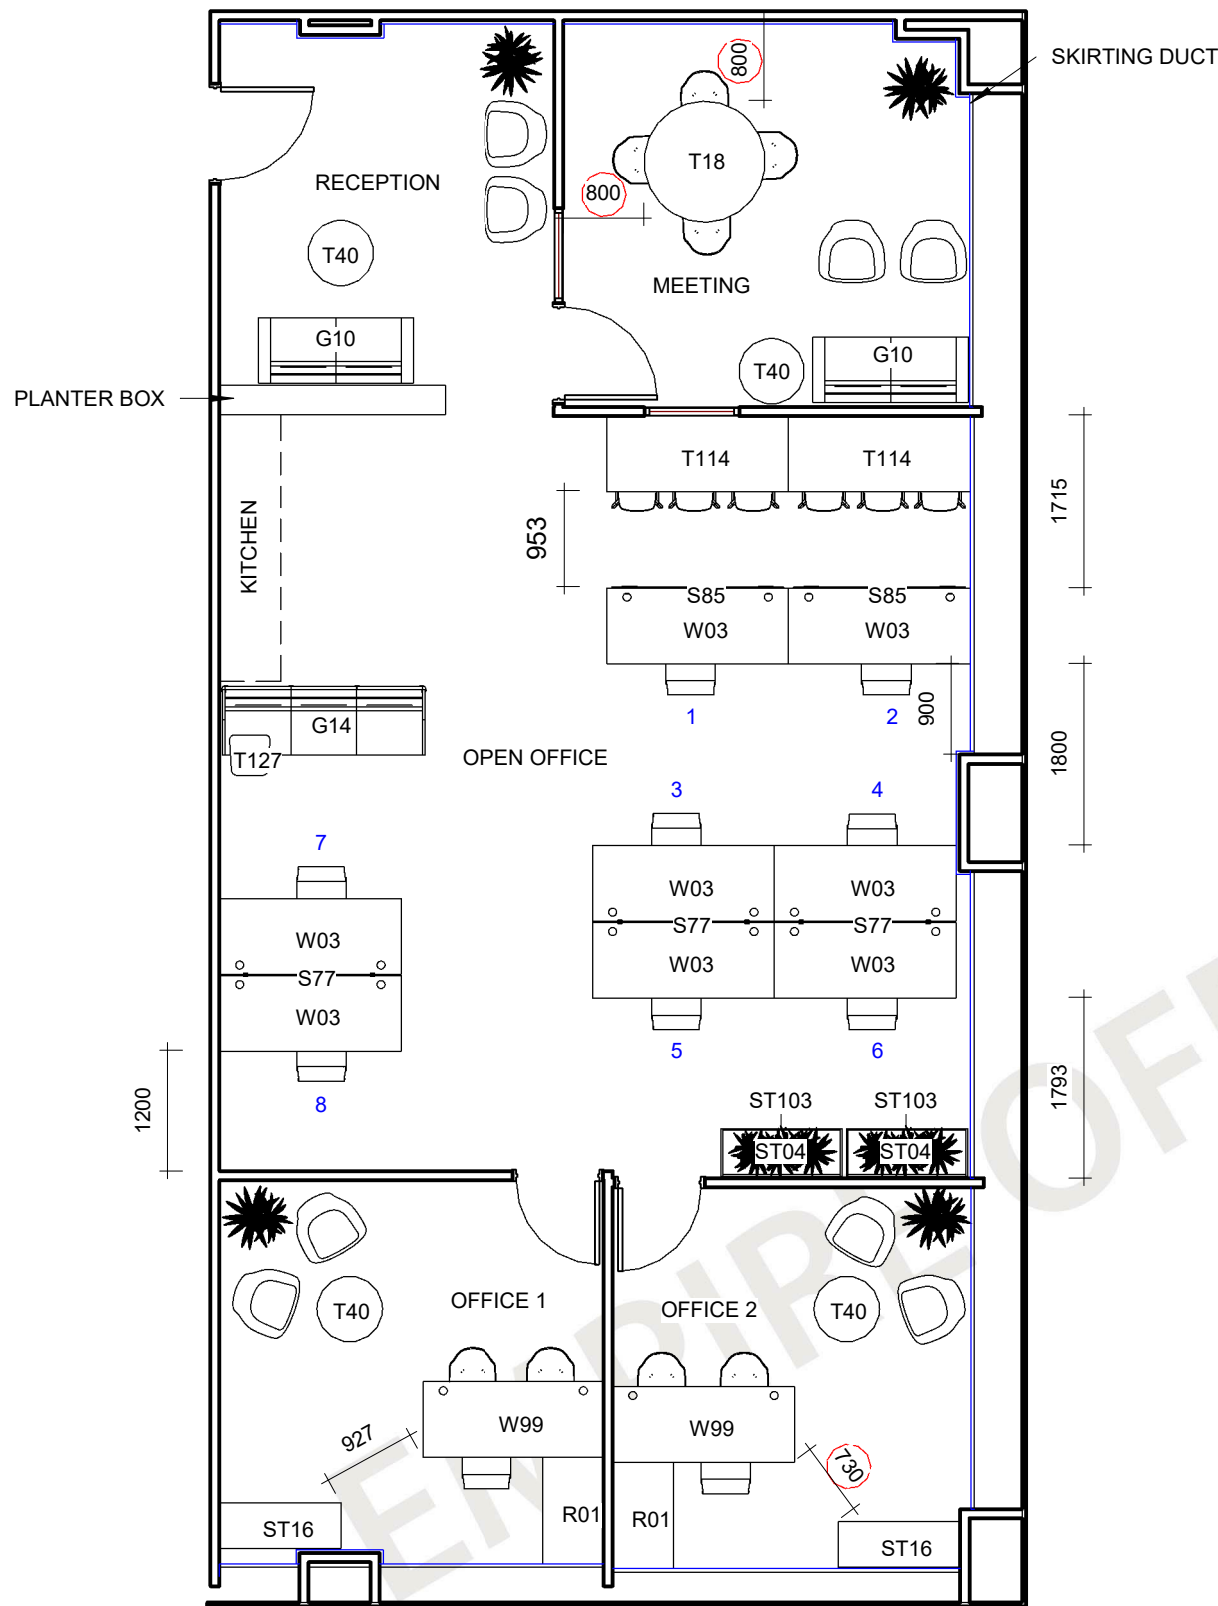

WORKTOP SCHEDULE			
CODE	DESCRIPTION	FINISH	COUNT
R01	RETURN TOP 1050 x 600	SEASONED OAK	2
W03	STRAIGHT WORKTOP 1800 x 750	WHITE W/ SEASONED OAK EDGE	8
W99	STRAIGHT WORKTOP 1800 x 750 2	SEASONED OAK	2

SCREEN SCHEDULE			
CODE	DESCRIPTION	FINISH	COUNT
S77	ACOUSTICO DESK MOUNT SCREEN 1700W x 400H	PINNACLE	3
S85	ACOUSTICO DESK HUNG SCREEN 1700W x 597H (410 ABOVE WORKTOP)	PINNACLE	2

STORAGE SCHEDULE			
CODE	DESCRIPTION	FINISH	COUNT
ST04	MELAMINE PLANTER BOX 1200W x 473D x 230H	SEASONED OAK	2
ST16	CUSTOM CREDENZA 1200 x 450 x 725 (H)	SEASONED OAK & BLACK	2
ST103	GO STEEL TAMBOUR 1200W x 473D x 1016H	BLACK	2

TABLE SCHEDULE			
CODE	DESCRIPTION	FINISH	COUNT
T18	QUAD ROUND TABLE 1200 (DIA)	SEASONED OAK	1
T40	NORTH COFFEE TABLE 650 (DIA)	NATURAL OAK	4
T114	VANTAGE BENCH 1800 x 750 x 1050(H)	SEASONED OAK	2
T127	PEBBLE SIDE TABLE 400 x 400 x 650(H)	BLACK	1

SOFT SEATING SCHEDULE			
CODE	DESCRIPTION	FINISH	COUNT
G10	SUNRISE II DOUBLE SEATER LOUNGE (WITH ARMS) 1540W x 650D x 720H	FLAX CHARCOAL	2
G14	SUNRISE II TRIPLE SEATER BOOTH 2010W x 680D x 1390H	FLAX CHARCOAL & QUILTED STORM GREY	1

ADDITIONAL ITEMS PLACED ON SITE -

- RECEPTION**
 1 x SIMULATED RUBBER PLANT
 2 x MARTINA ARMCHAIR W/ TIMBER LEGS (WARWICK GALAXY INK)
- MEETING ROOM**
 4 x THE MIXX 4 TIMBER LEG VISITOR CHAIR (NAVY BLUE)
 1 x SIMULATED RUBBER PLANT
 2 x MARTINA ARMCHAIR W/ TIMBER LEGS (WARWICK GALAXY INK)
- OPEN OFFICE**
 6 x THE MIXX SLED BASE STOOL 760H (NAVY BLUE)
 8 x BUILT STRONG MOBILE PEDESTAL (WHITE)
 8 x SYNC A-TEAM MESH BACK CHAIR (WHITE BASE & WARWICK GALAXY INK SEAT)
- OFFICES**
 4 x MARTINA ARMCHAIR W/ TIMBER LEGS (WARWICK GALAXY INK)
 4 x THE MIXX 4 TIMBER LEG VISITOR CHAIR (NAVY BLUE)
 2 x SYNC A-TEAM MESH BACK CHAIR (WHITE BASE & WARWICK GALAXY INK SEAT)
 2 x PERFORATED MODESTY PANELS 1720 x 370 (BLACK)
 2 x BUILT STRONG MOBILE PEDESTAL (BLACK)
 2 x SIMULATED RUBBER PLANT

INSTALLATION DRAWING APPROVAL - REVISION W

This is to authorise Empire Office Furniture to proceed with site installation as per this drawing. Any variations to this layout may incur additional charges.
 Electrical: Empire supply all soft wire componentry required for this project as quoted, It is the client's responsibility to engage the services of a certified electrical contractor for the installation, connection and testing of all starter sockets and leads.
 Data: Empire does not provide any data cabling or connectors.

Approved by
 Print Name.....
 Date.....

SALES ORDER NO: WG 81607

1 **INSTALL DRAWING**
 1 : 75

Note : Softwiring Not Required.

it's easier with **empire** CORPORATE PROJECTS
 www.empirefurniture.com.au

Client:
DE MARTINI FLETCHER PROPERTY GROUP
 INSTALL DRAWING

REV	DESCRIPTION	DATE
W	INSTALL DRAWING	21.05.21

CERTIFICATION
 Certification and compliance of appropriate building codes and standards to be confirmed with certifiers by client prior to installation as is not the responsibility of EOF.

Floor Level	490 UPPER EDWARD STREET SPRING HILL	
4	Project Reference	WG-DEMART
	Date	21.05.21
	Drawn by	SK
	Checked by	SK
	W 101	Scale 1 : 75