


All drawings are the property of Empire Office Furniture (EOF) and only to be used for design, quoting & installation purposes between EOF and client. All furniture items shown on drawings are for pricing purposes only. Furniture selection and dimensions to be verified by EOF and approved by the client after the final site check and before manufacture.

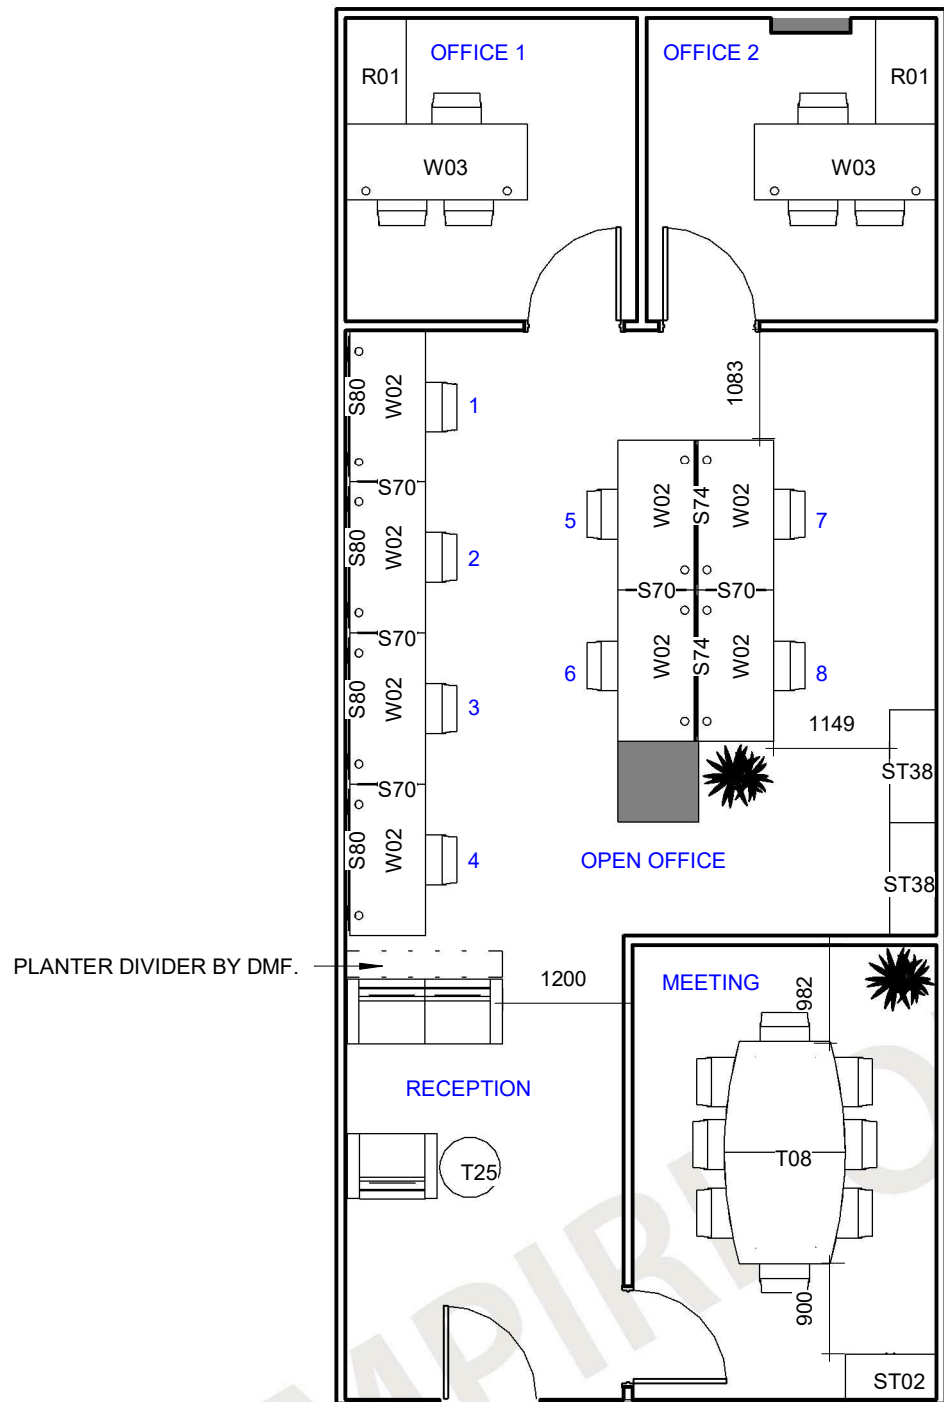

① FURNITURE LAYOUT
1 : 75

SCREEN SCHEDULE		
CODE	DESCRIPTION	COUNT
S70	ACOUSTICO DESK MOUNT SCREEN 597W x 300H	5
S74	EXISTING DESK MOUNT SCREEN 1400W x 300H	2
S80	EXISTING DESK HUNG SCREEN 1400W x 597H (310 ABOVE WORKTOP)	4

WORKTOP SCHEDULE		
CODE	DESCRIPTION	COUNT
R01	CITI RETURN 1050 x 600	2
W02	EXISTING WORKTOP 1500 x 750	8
W03	CITI STRAIGHT WORKTOP 1800 x 750	2

STORAGE SCHEDULE		
CODE	DESCRIPTION	COUNT
ST02	MILANO CREDENZA 900 x 450 x 727 (H) 2	1
ST38	BUILT STRONG TAMBOUR DOOR CUPBOARD 1120 x 460 x 1200 (H)	2

TABLE SCHEDULE		
CODE	DESCRIPTION	COUNT
T08	MILANO BOAT SHAPED BOARDROOM TABLE 2200 x 1200	1
T25	LUNA COFFEE TABLE 600 (DIA)	1

NOTE: WORKSTATIONS 1-8 PART OF STAGE 1 FIT-OUT

Note : Softwiring cable management to be confirmed.

NOTE: LAYOUT IS INDICATIVE ONLY AND IS SUBJECT TO FINAL SITE MEASURE PRIOR TO ORDERING OF PRODUCT.

it's easier with
empire CORPORATE PROJECTS

www.empirefurniture.com.au

Client:
DE MARTINI FLETCHER
FURNITURE LAYOUT

REV	DESCRIPTION	DATE
A	PRELIMINARY LAYOUT	09.09.21

CERTIFICATION
Certification and compliance of appropriate building codes and standards to be confirmed with certifiers by client prior to installation as is not the responsibility of EOF.

Floor Level	SUITE 3, 490 UPPER EDWARD STREET	
LEVEL 4		
Project Reference	WG-DEMART	A 101
Date	09.09.21	
Drawn by	VH	
Checked by	LW	
Scale	1 : 75	