


All drawings are the property of Empire Office Furniture (EOF) and only to be used for design, quoting & installation purposes between EOF and client. All furniture items shown on drawings are for pricing purposes only. Furniture selection and dimensions to be verified by EOF and approved by the client after the final site check and before manufacture.

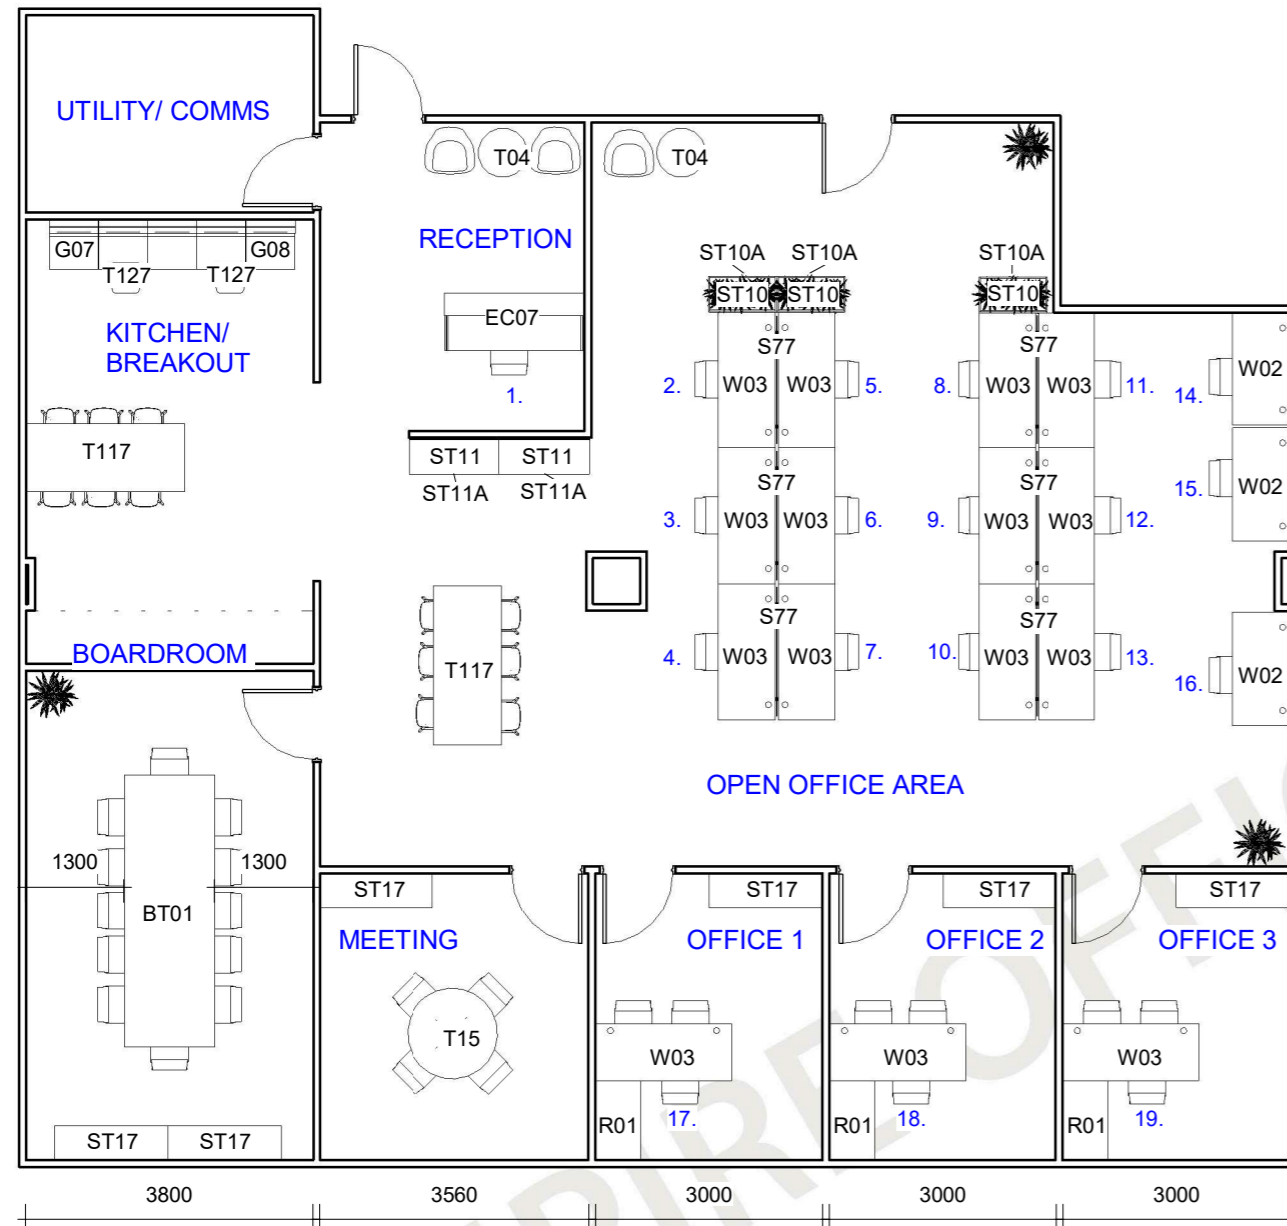

1 FURNITURE LAYOUT  
1 : 100

DESK SCHEDULE		
CODE	DESCRIPTION	COUNT
EC07	EXISTING RECEPTION COUNTER	1

WORKTOP SCHEDULE		
CODE	DESCRIPTION	COUNT
R01	RETURN 1050 x 600	3
W02	STRAIGHT WORKTOP 1500 x 750	3
W03	STRAIGHT WORKTOP 1800 x 750	15

SCREEN SCHEDULE		
CODE	DESCRIPTION	COUNT
S77	ACOUSTICO DESK MOUNT SCREEN 1700W x 400H	6

STORAGE SCHEDULE		
CODE	DESCRIPTION	COUNT
ST10	GO STEEL TAMBOUR 900W x 473D x 1200H	3
ST10A	MELAMINE PLANTER BOX 900W	3
ST11	GO STEEL TAMBOUR 1200W x 473D x 1200H	2
ST11A	MELAMINE TOP TO TAMBOUR 1200W	3
ST17	CREDENZA 1500 x 450 x 725 (H)	6

TABLE SCHEDULE		
CODE	DESCRIPTION	COUNT
BT01	BOARDROOM TABLE 3600 x 1200	1
T04	NORTH COFFEE TABLE 650 (DIA)	2
T15	NORTH ROUND TABLE 1200 (DIA)	1
T117	TRESTLE BENCH 2100 x 900 x 1050(H)	2
T127	PEBBLE SIDE TABLE 400 x 400 x 650(H)	2

SOFT SEATING SCHEDULE		
CODE	DESCRIPTION	COUNT
G07	SUNRISE II DOUBLE SEATER LOUNGE (NO ARMS) 1300W x 650D x 720H	1
G08	SUNRISE II TRIPLE SEATER LOUNGE (NO ARMS) 1950W x 650D x 720H	1

NOTE: LAYOUT IS INDICATIVE ONLY AND IS SUBJECT TO FINAL SITE MEASURE PRIOR TO ORDERING OF PRODUCT.

it's easier with **empire** CORPORATE PROJECTS  
www.empirefurniture.com.au

Client:  
**DEMARTINI FLETCHER**  
FURNITURE LAYOUT

REV	DESCRIPTION	DATE
A	PRELIMINARY LAYOUT	21.10.21

**CERTIFICATION**  
Certification and compliance of appropriate building codes and standards to be confirmed with certifiers by client prior to installation as is not the responsibility of EOF.

Floor Level	490 UPPER EDWARD STREET, SPRING HILL	
L10	Project Reference	WG-DEMART
Date	16.02.21	<b>A 101</b>
Drawn by	VH	
Checked by	LW	Scale 1 : 100